


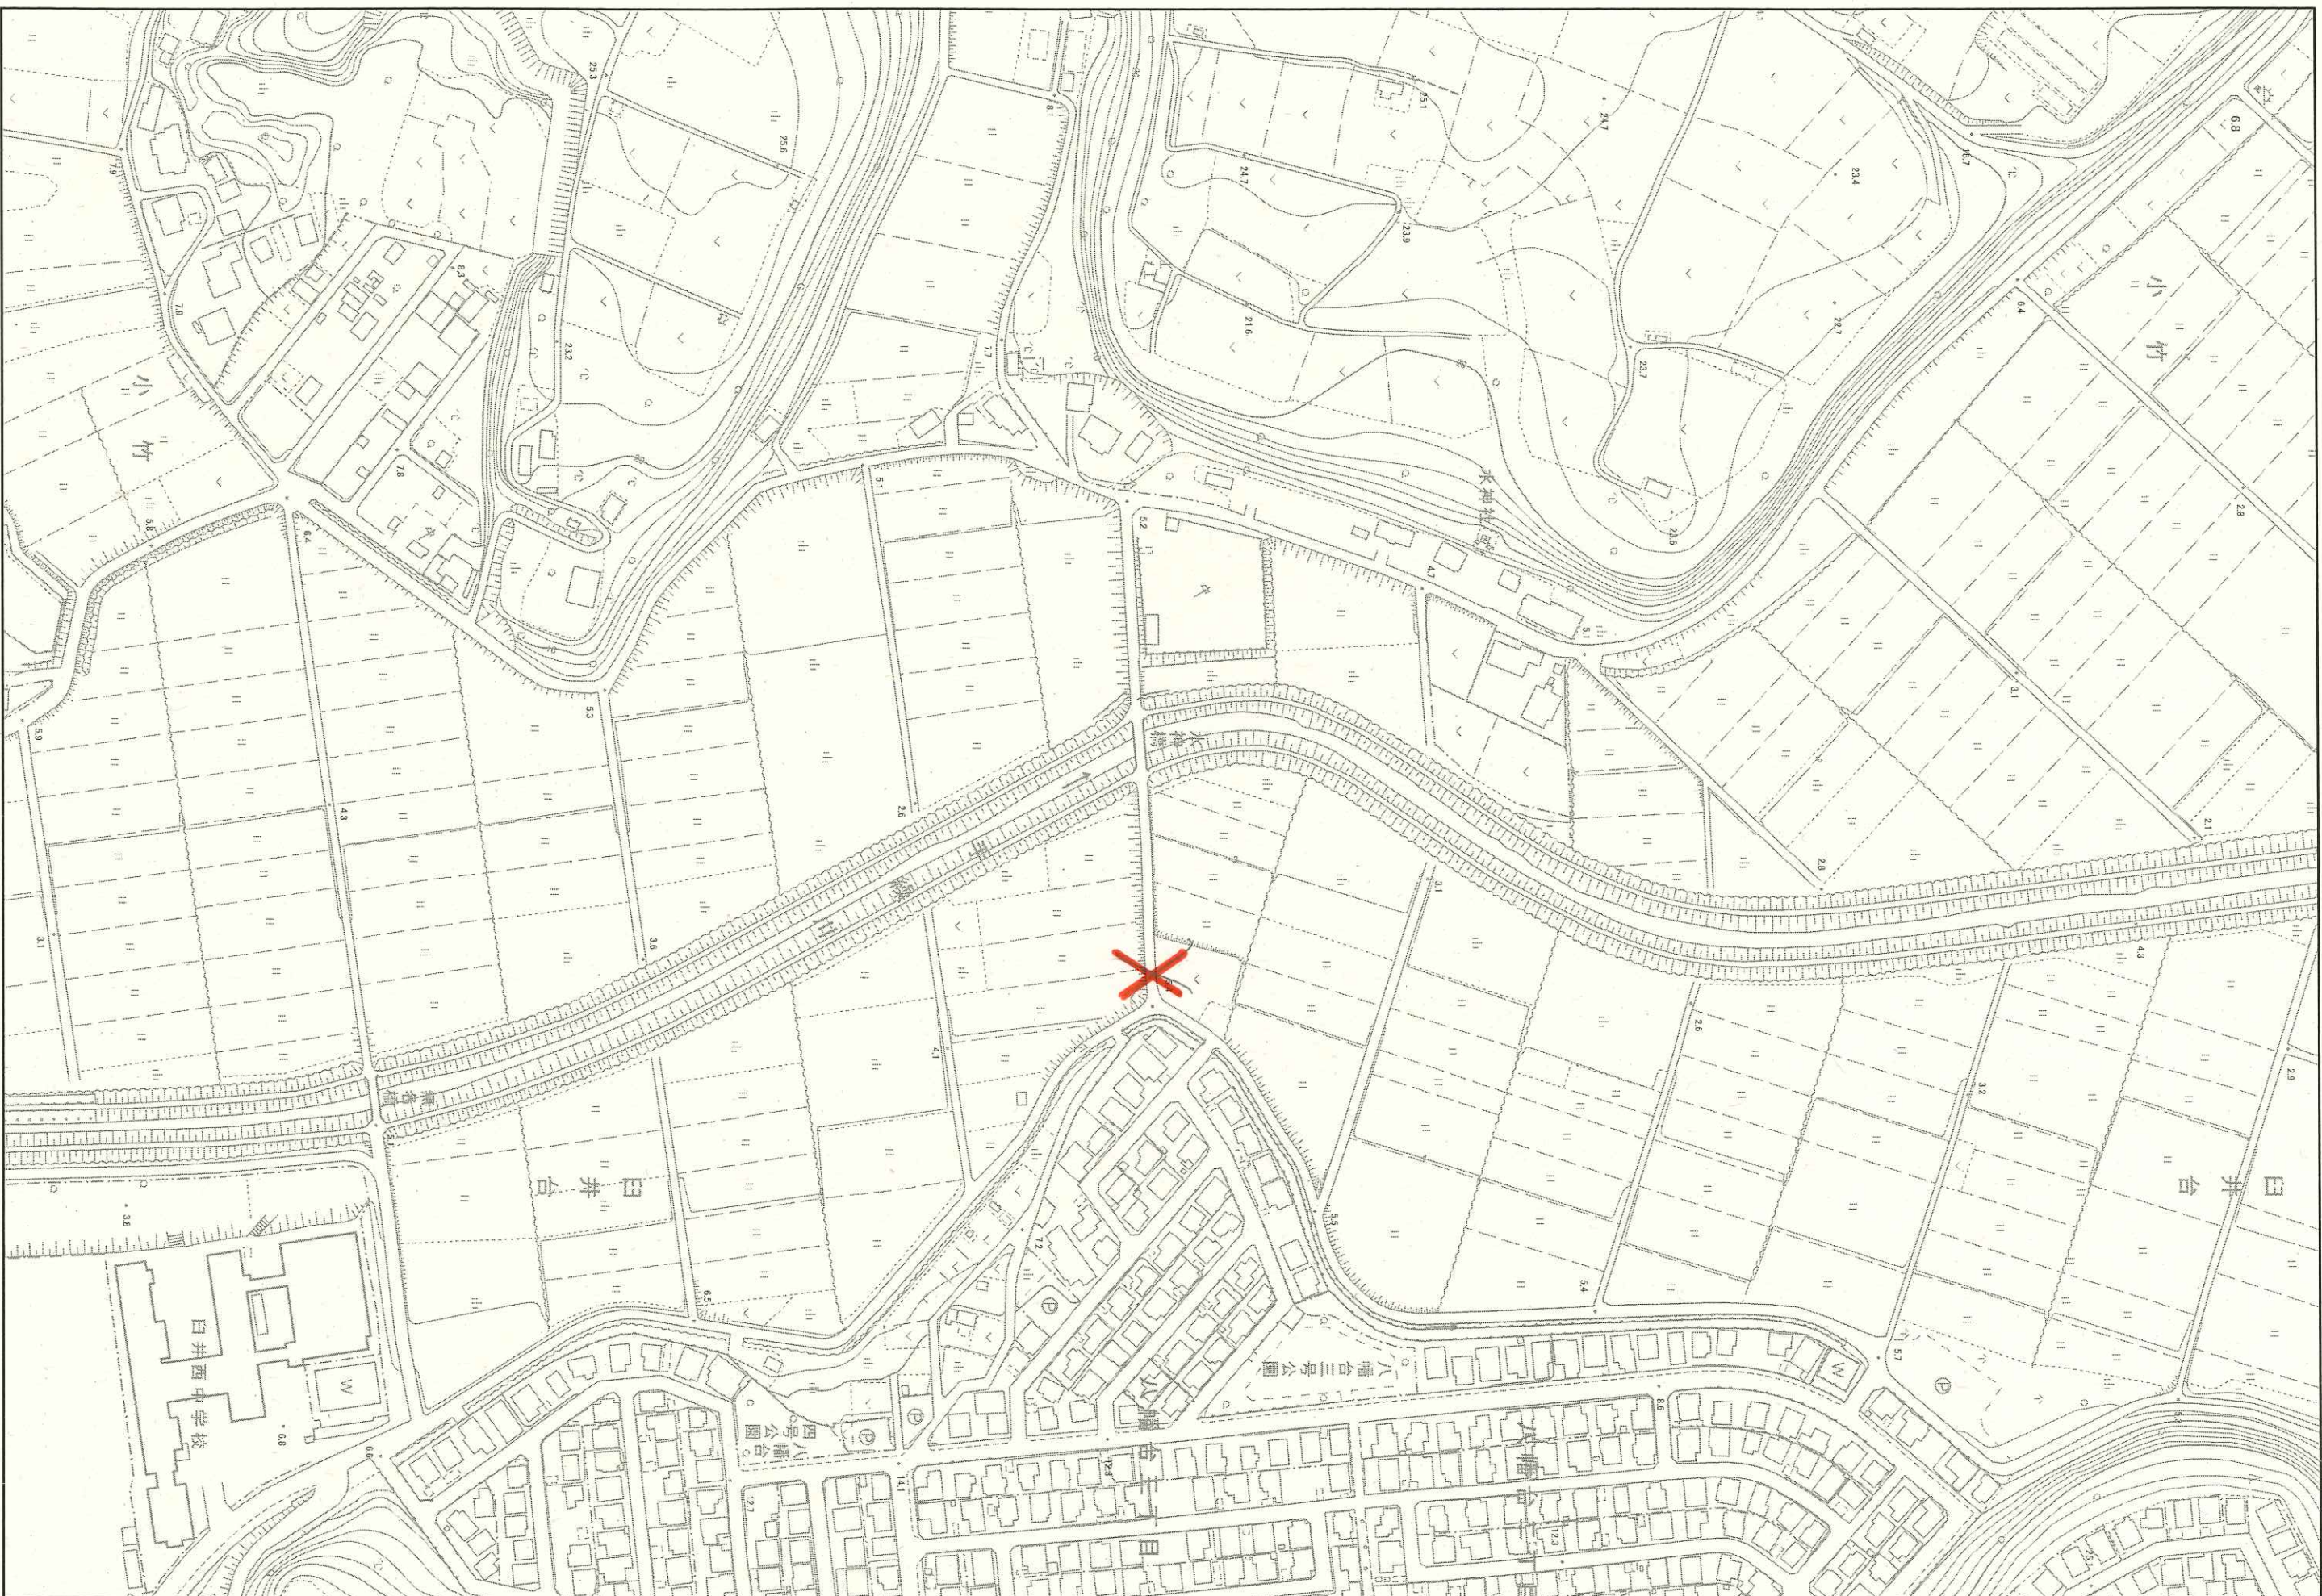

C2-4

C3-2

1:2,500

C3-5

