


# 宮前1-22号線歩道補修工事

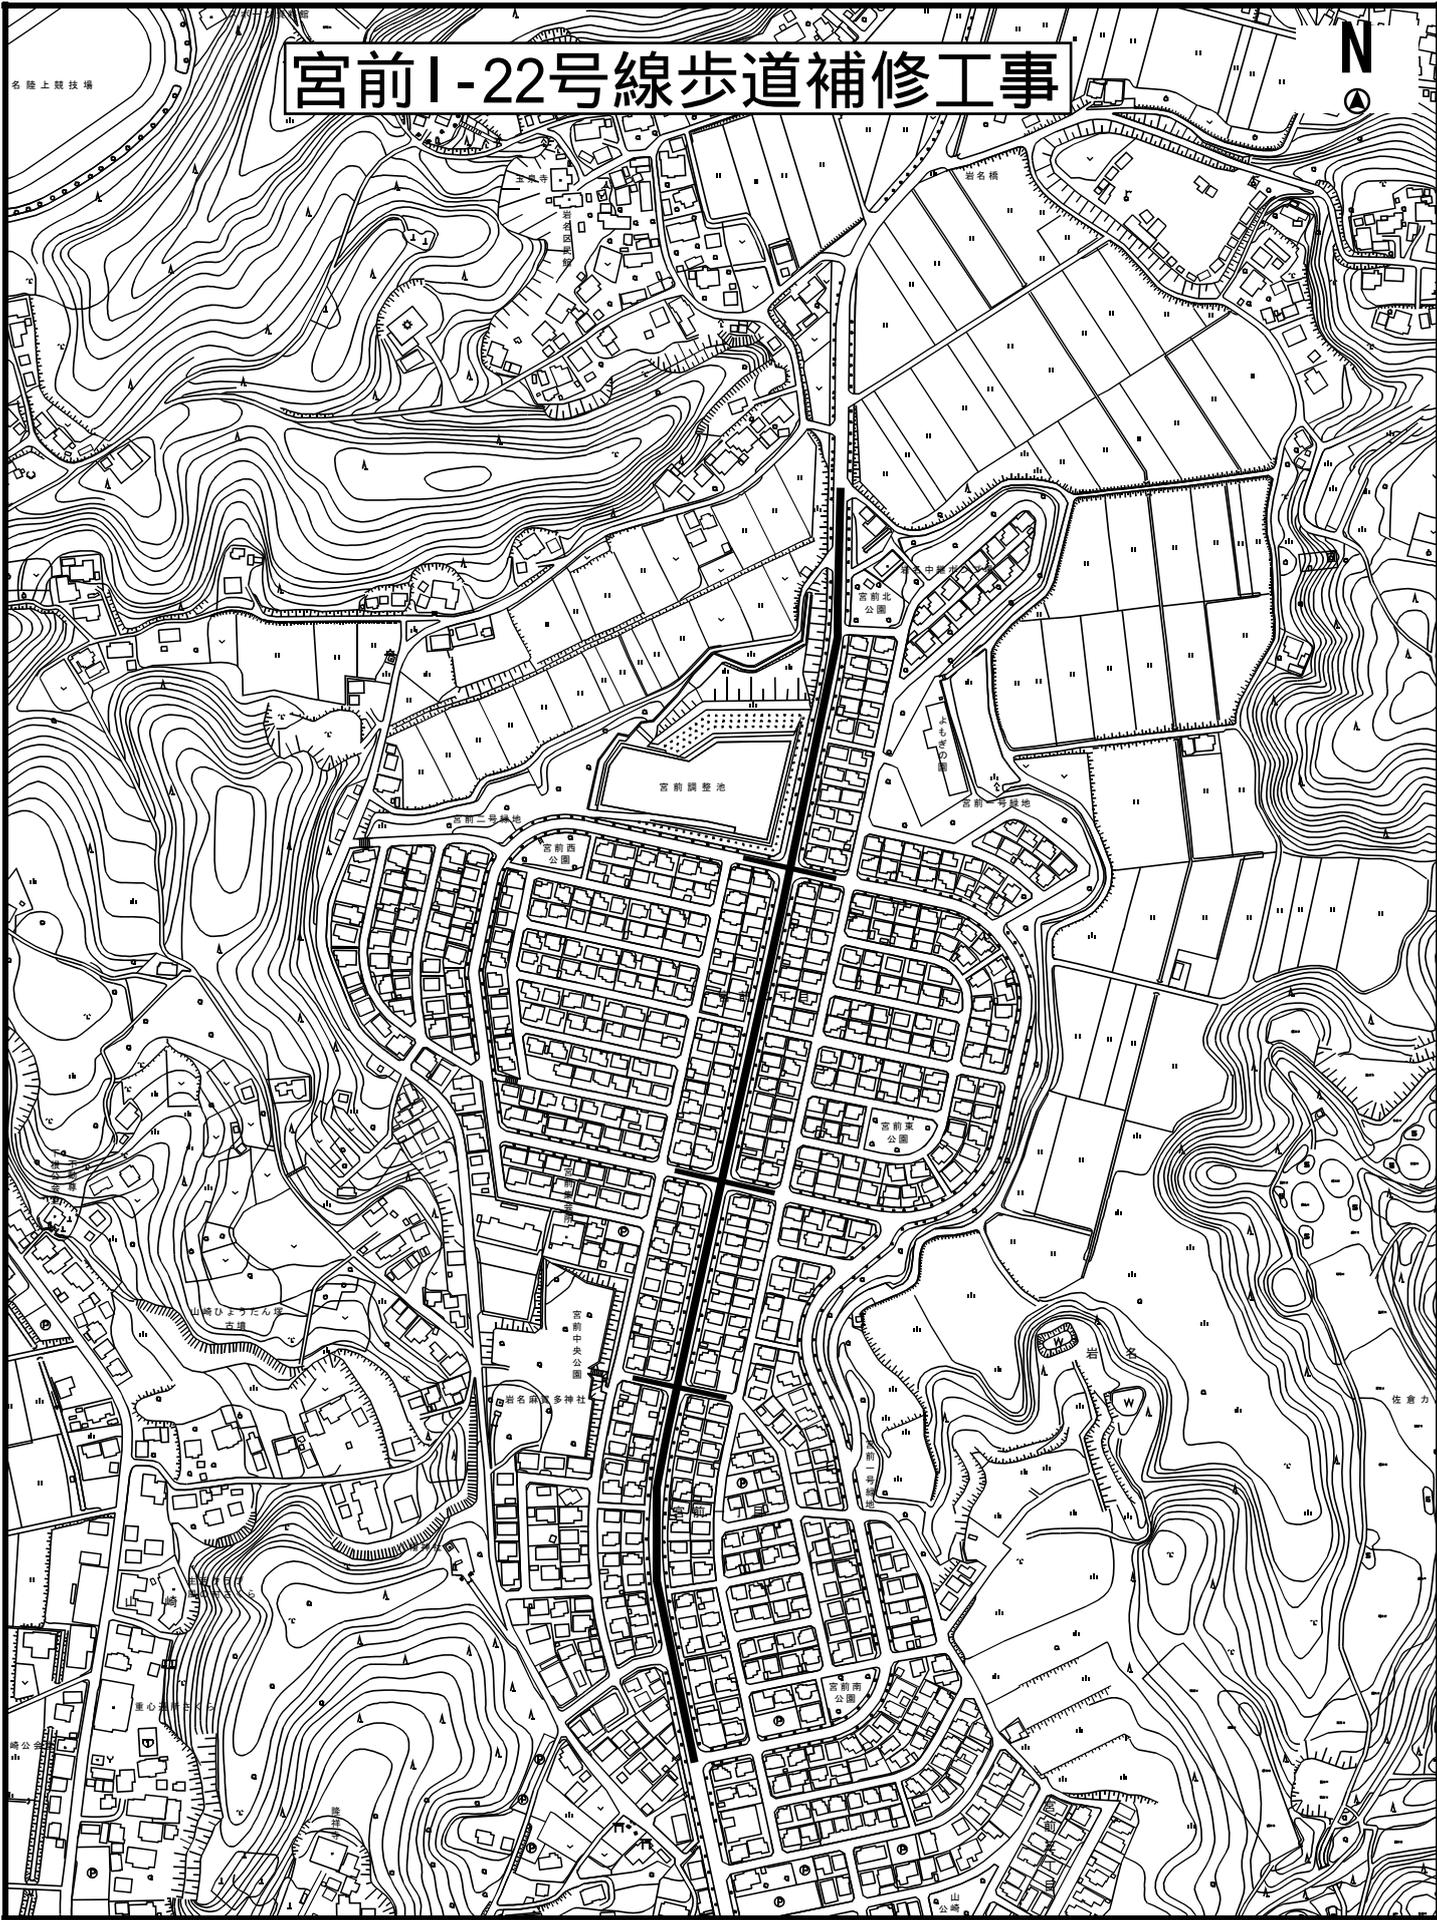

縮尺 1 : 5000

