


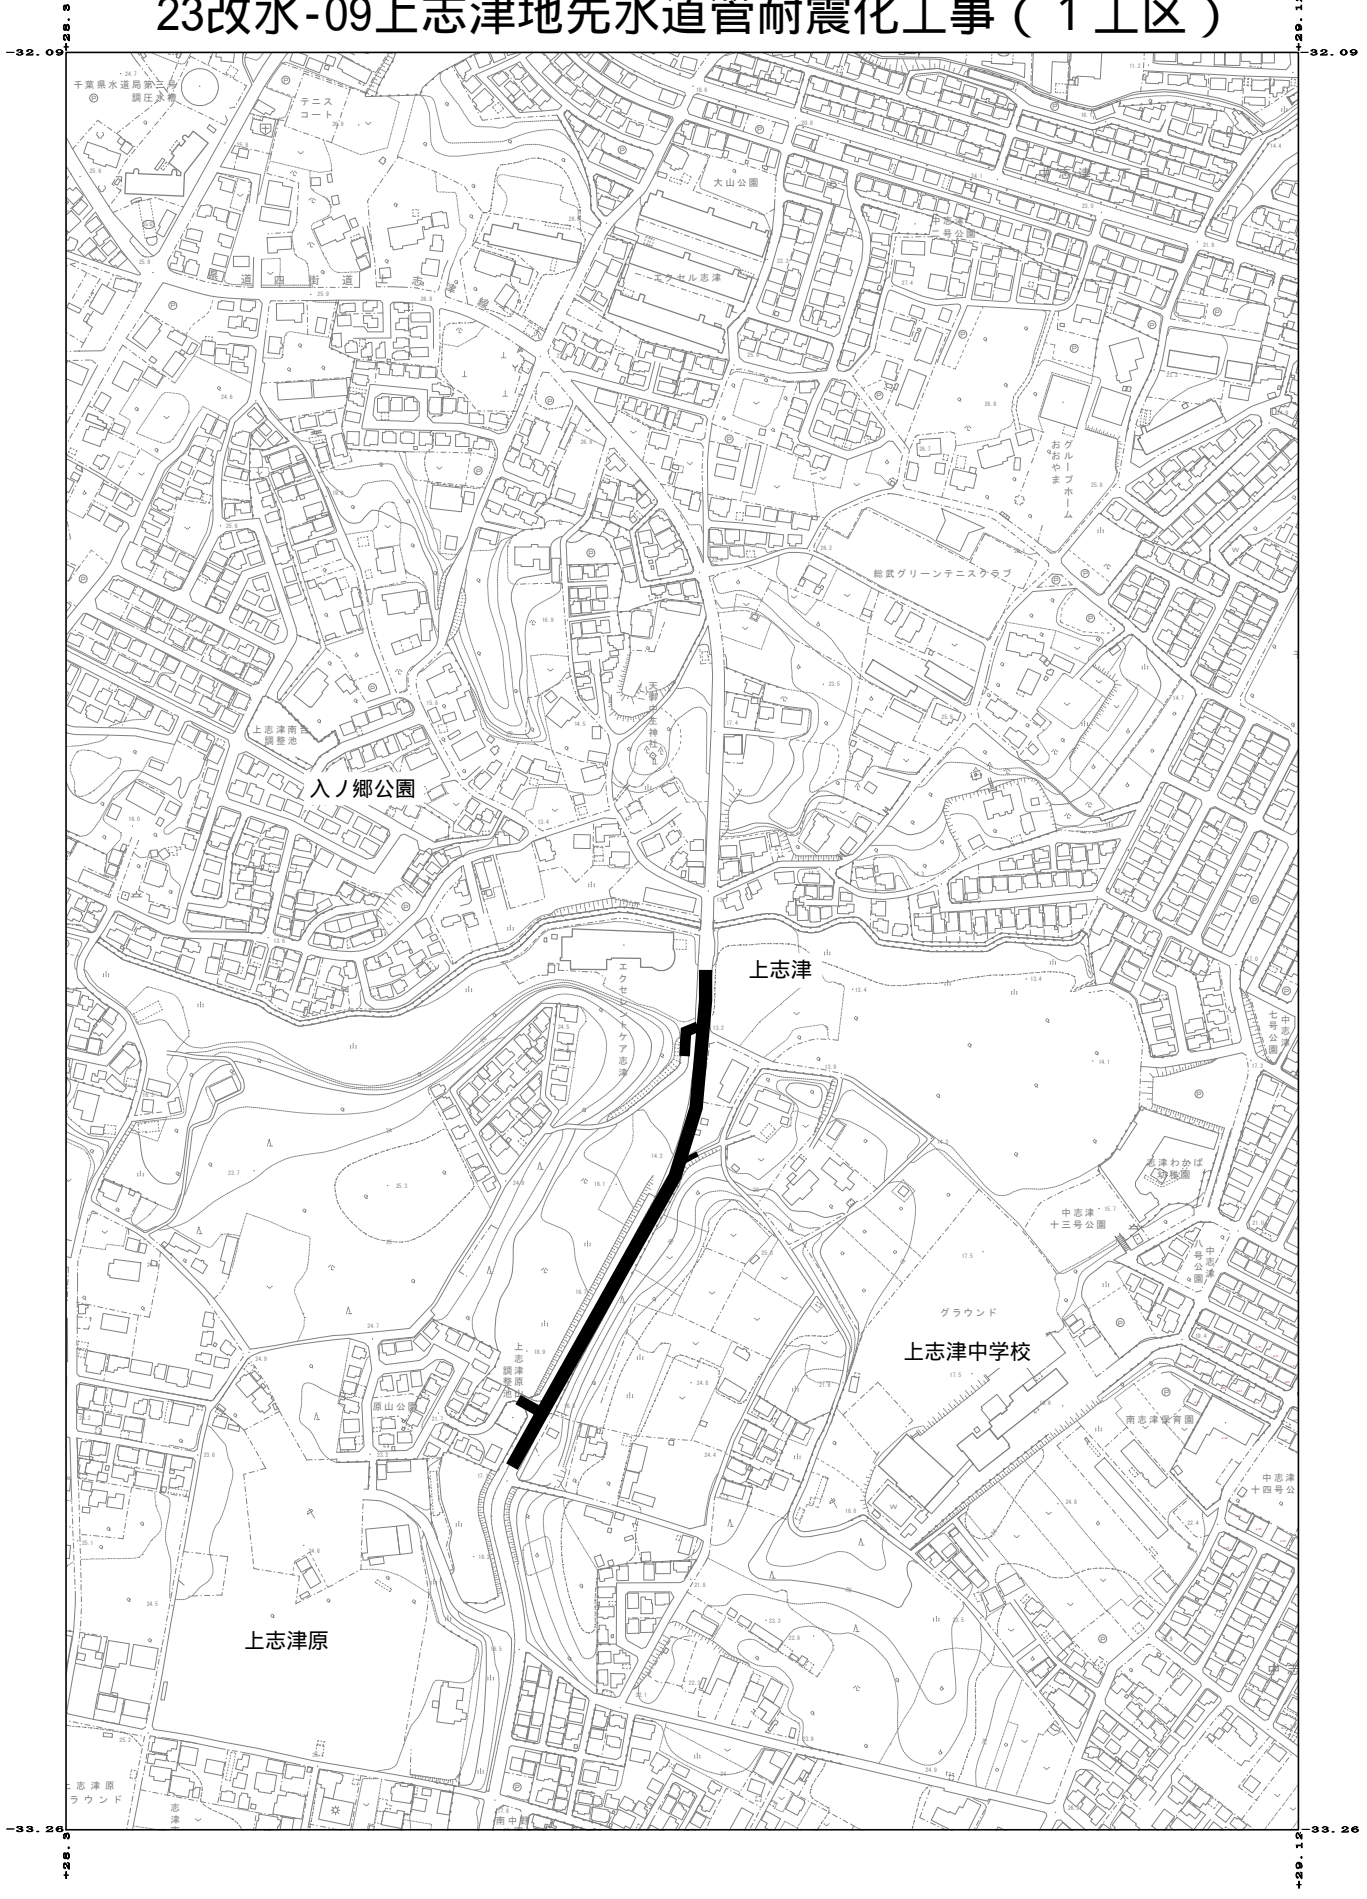

23改水-09上志津地先水道管耐震化工事（1工区）



1 : 5000

