


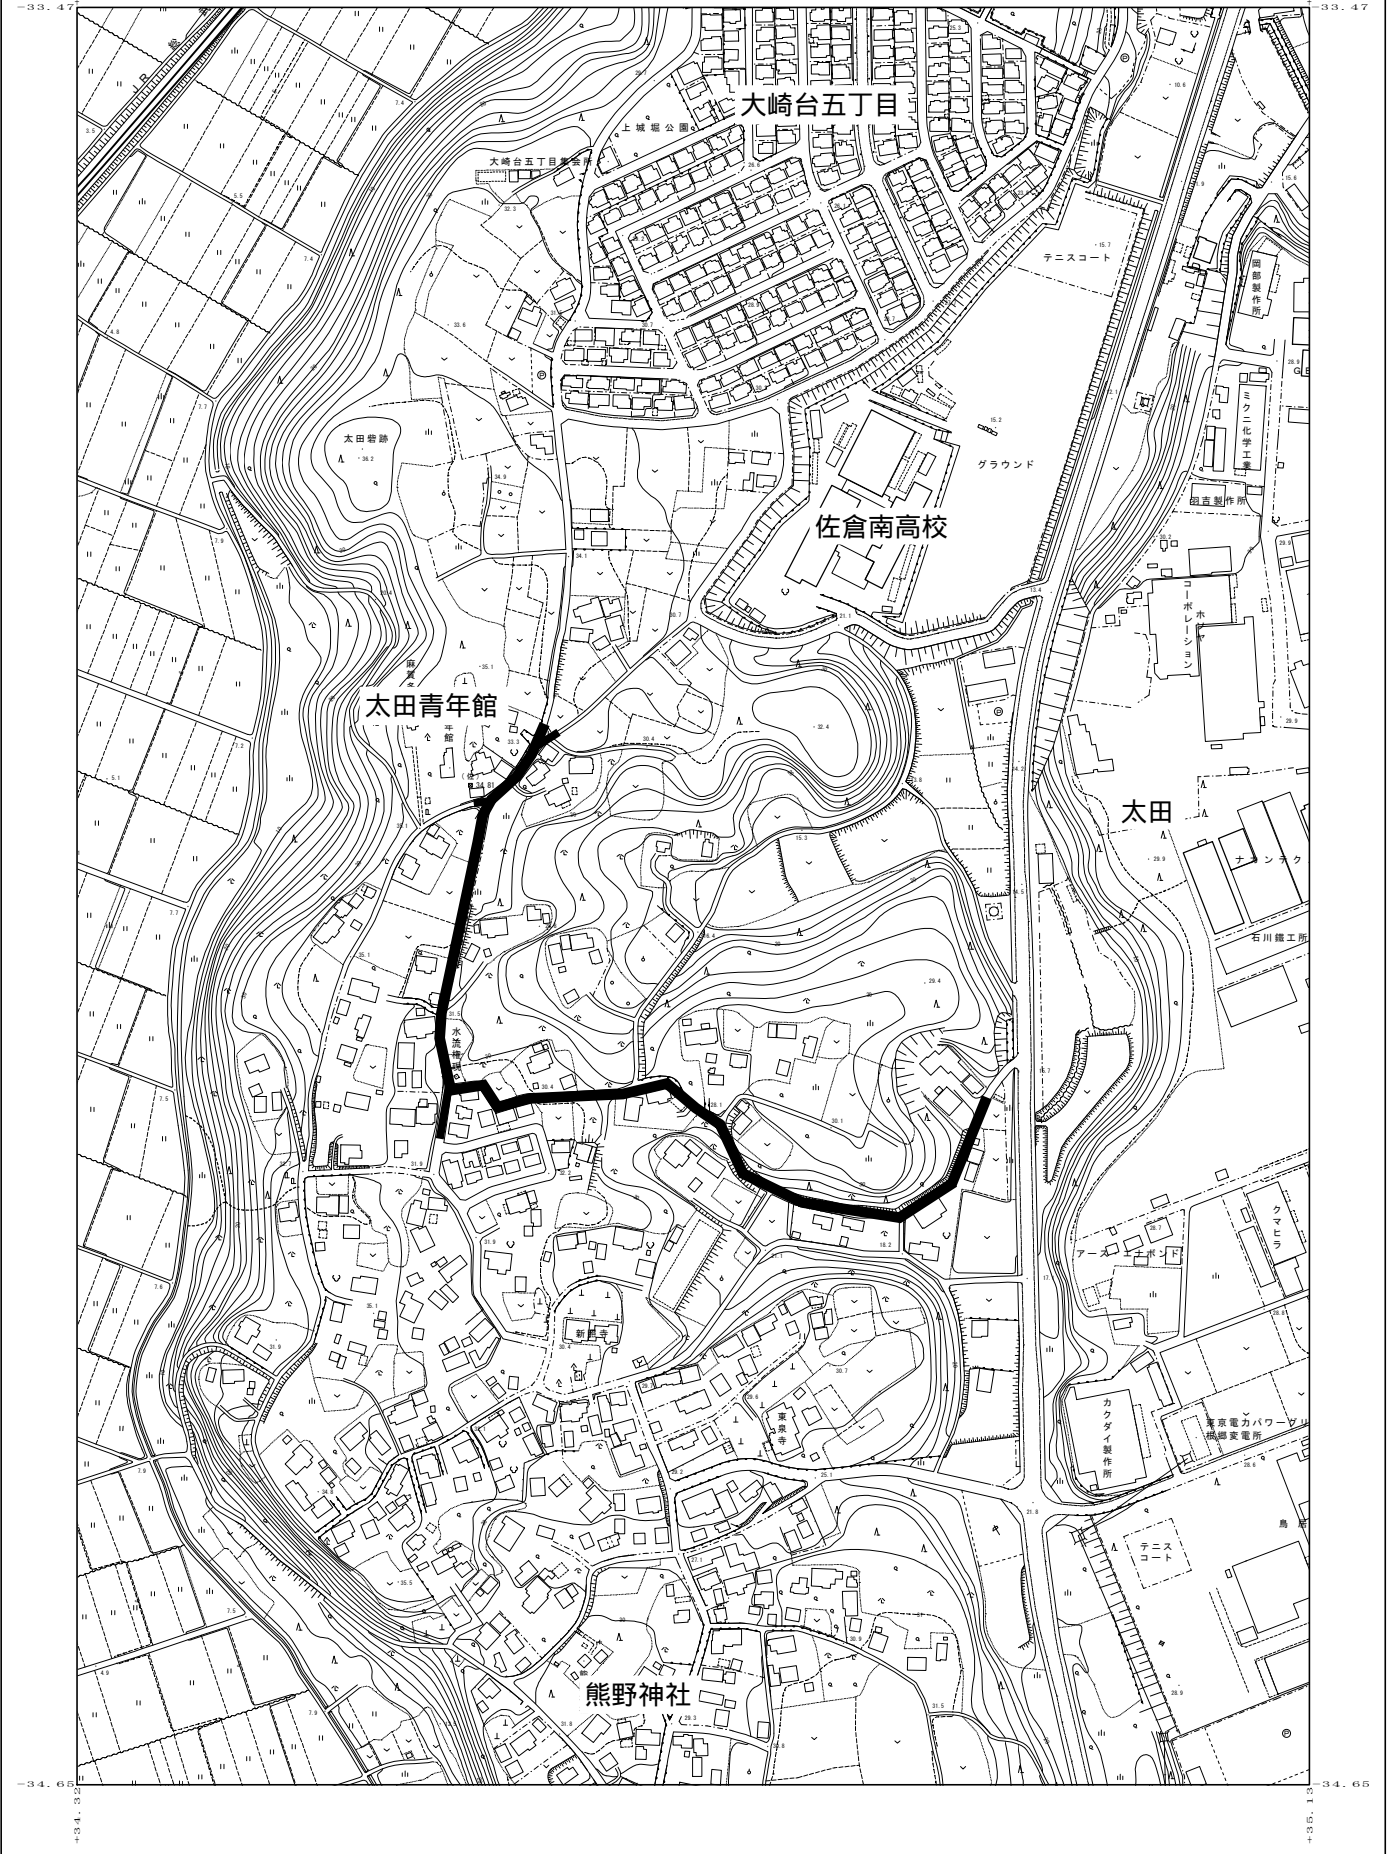

# 23改水-12太田地先水道管耐震化工事



1 : 5000

