


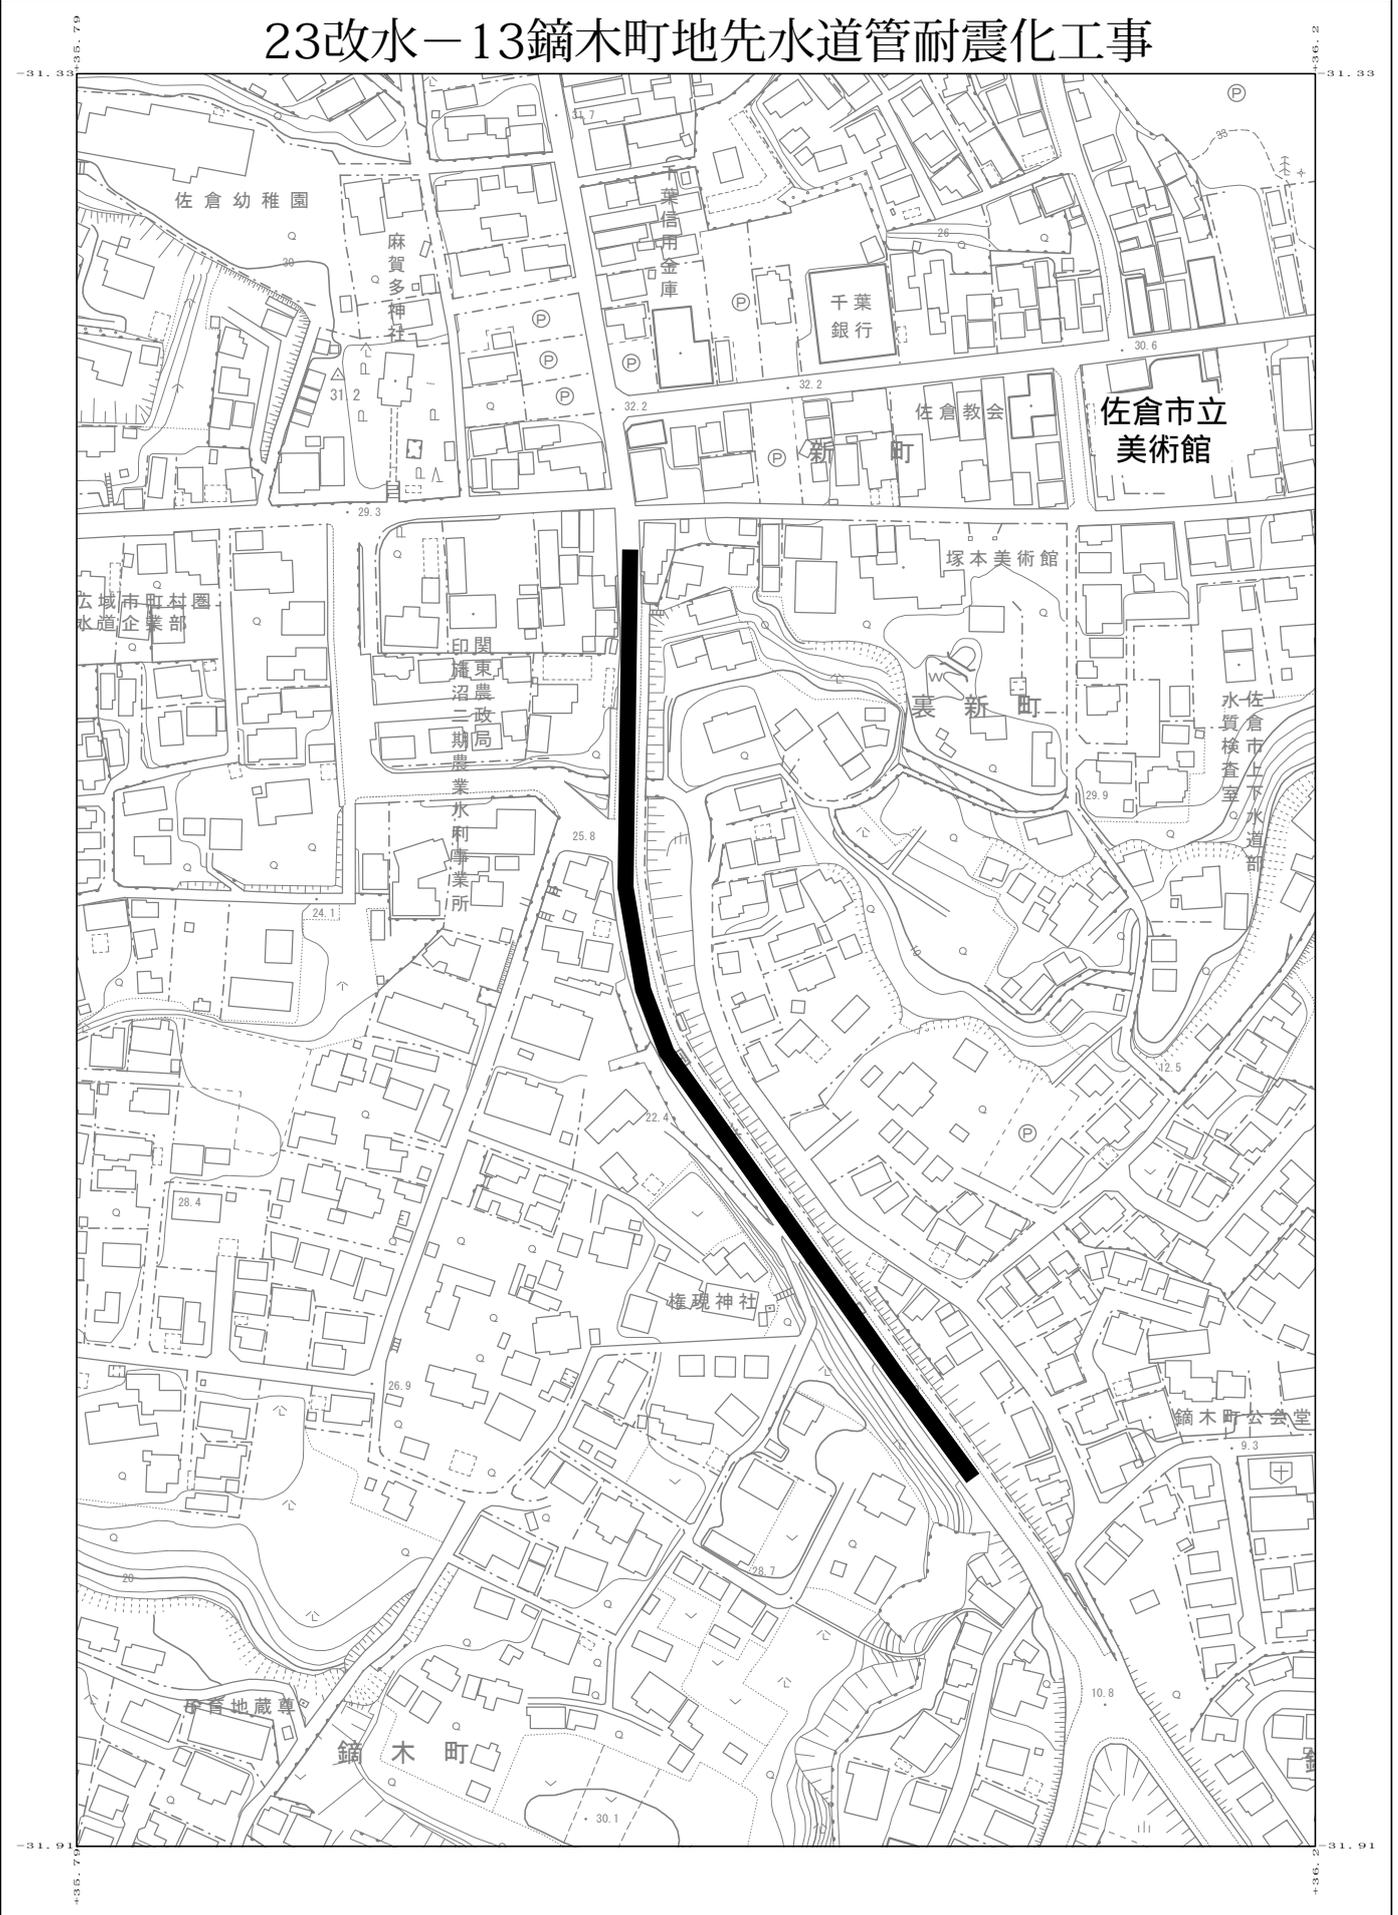

23改水-13 鑄木町地先水道管耐震化工事



1 : 2500

0 10 20 30 40 50 60 70 80 90 100m

