




24改水-09太田地先水道管耐震化工事

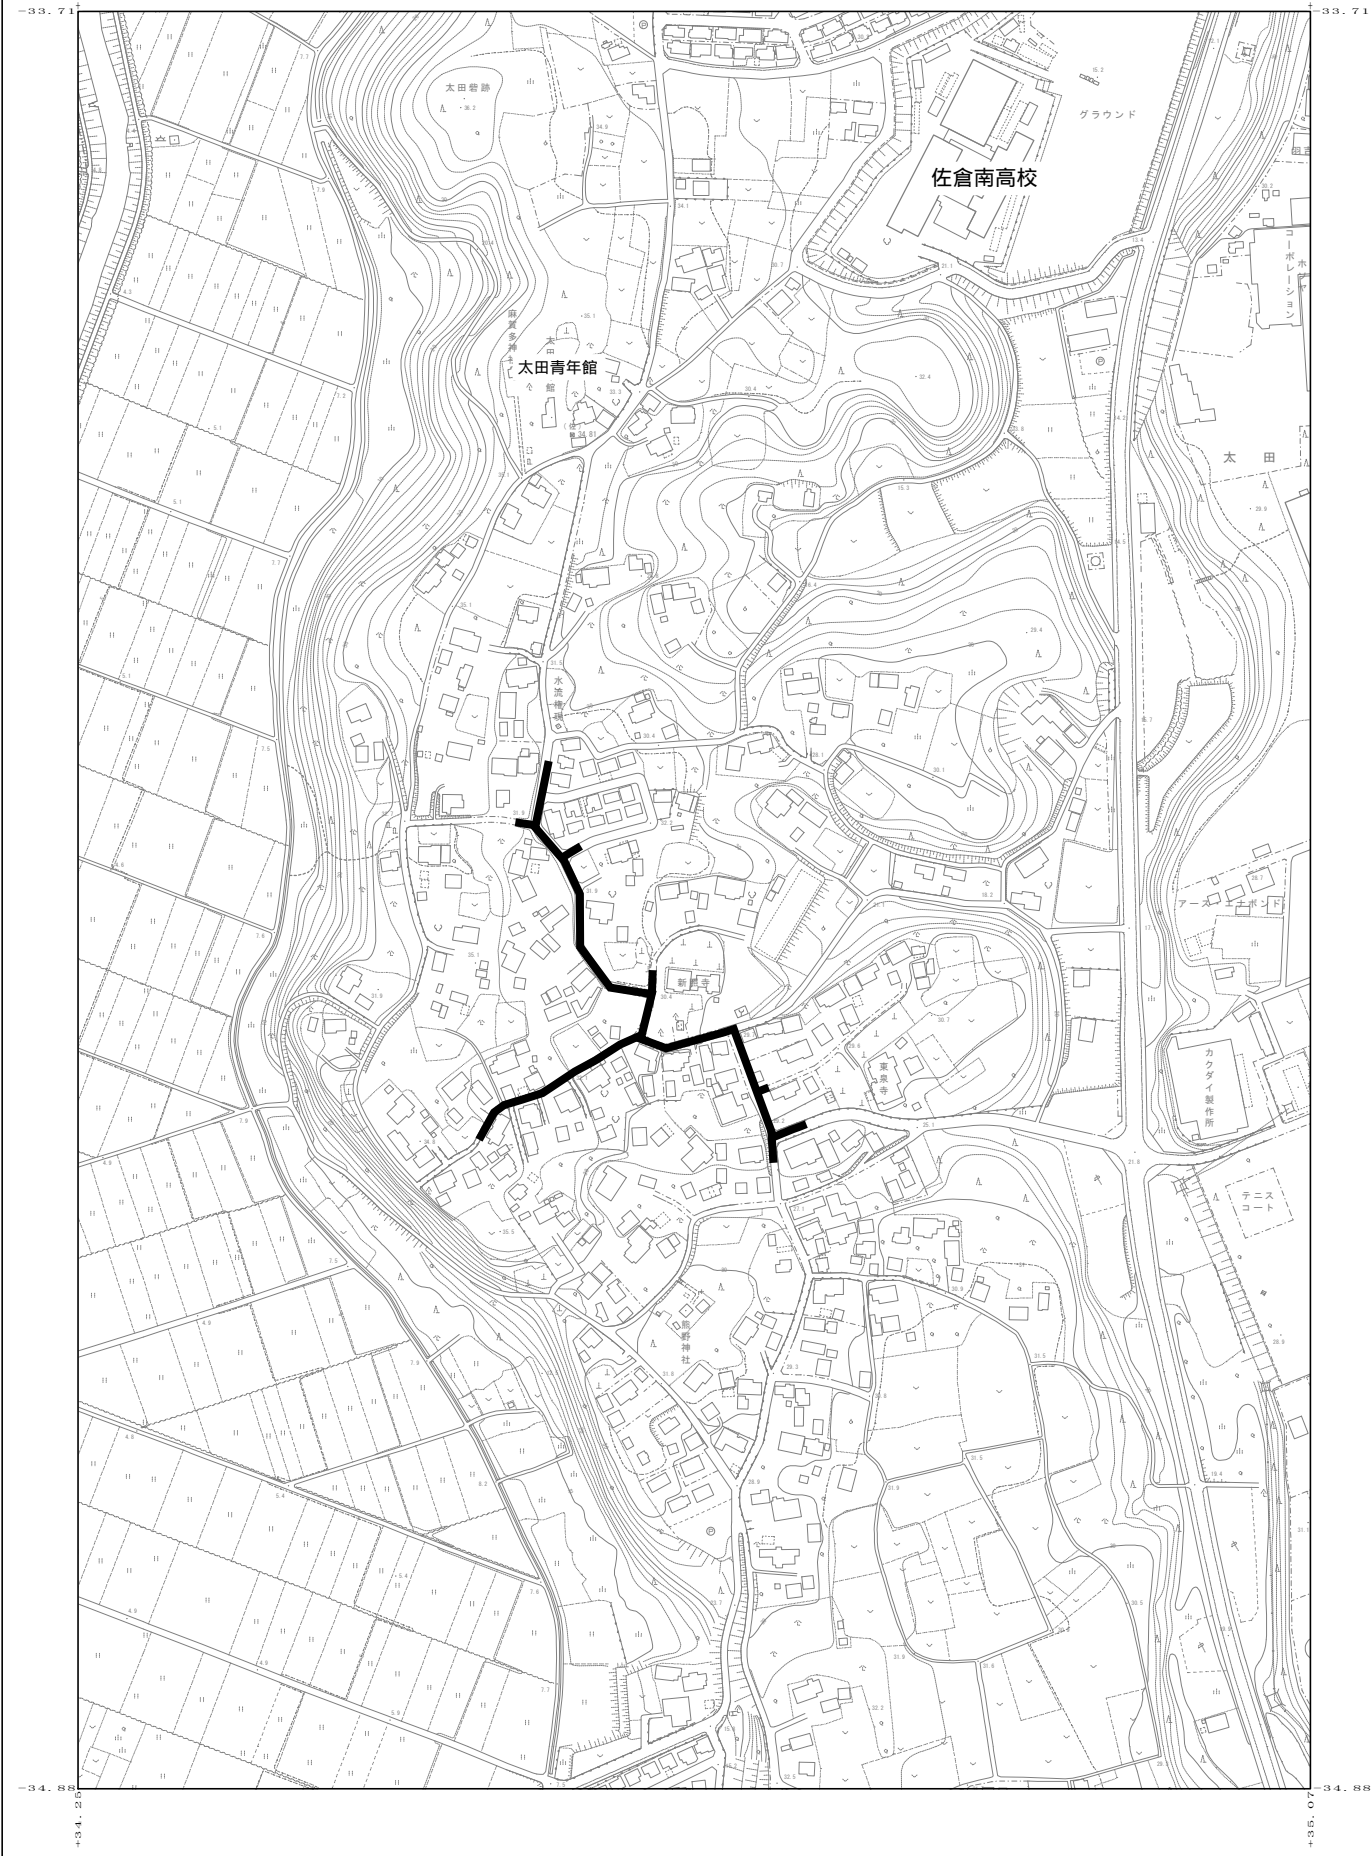

1 : 5000

