




# 25改水-11上志津地先水道管耐震化工事（1工区）

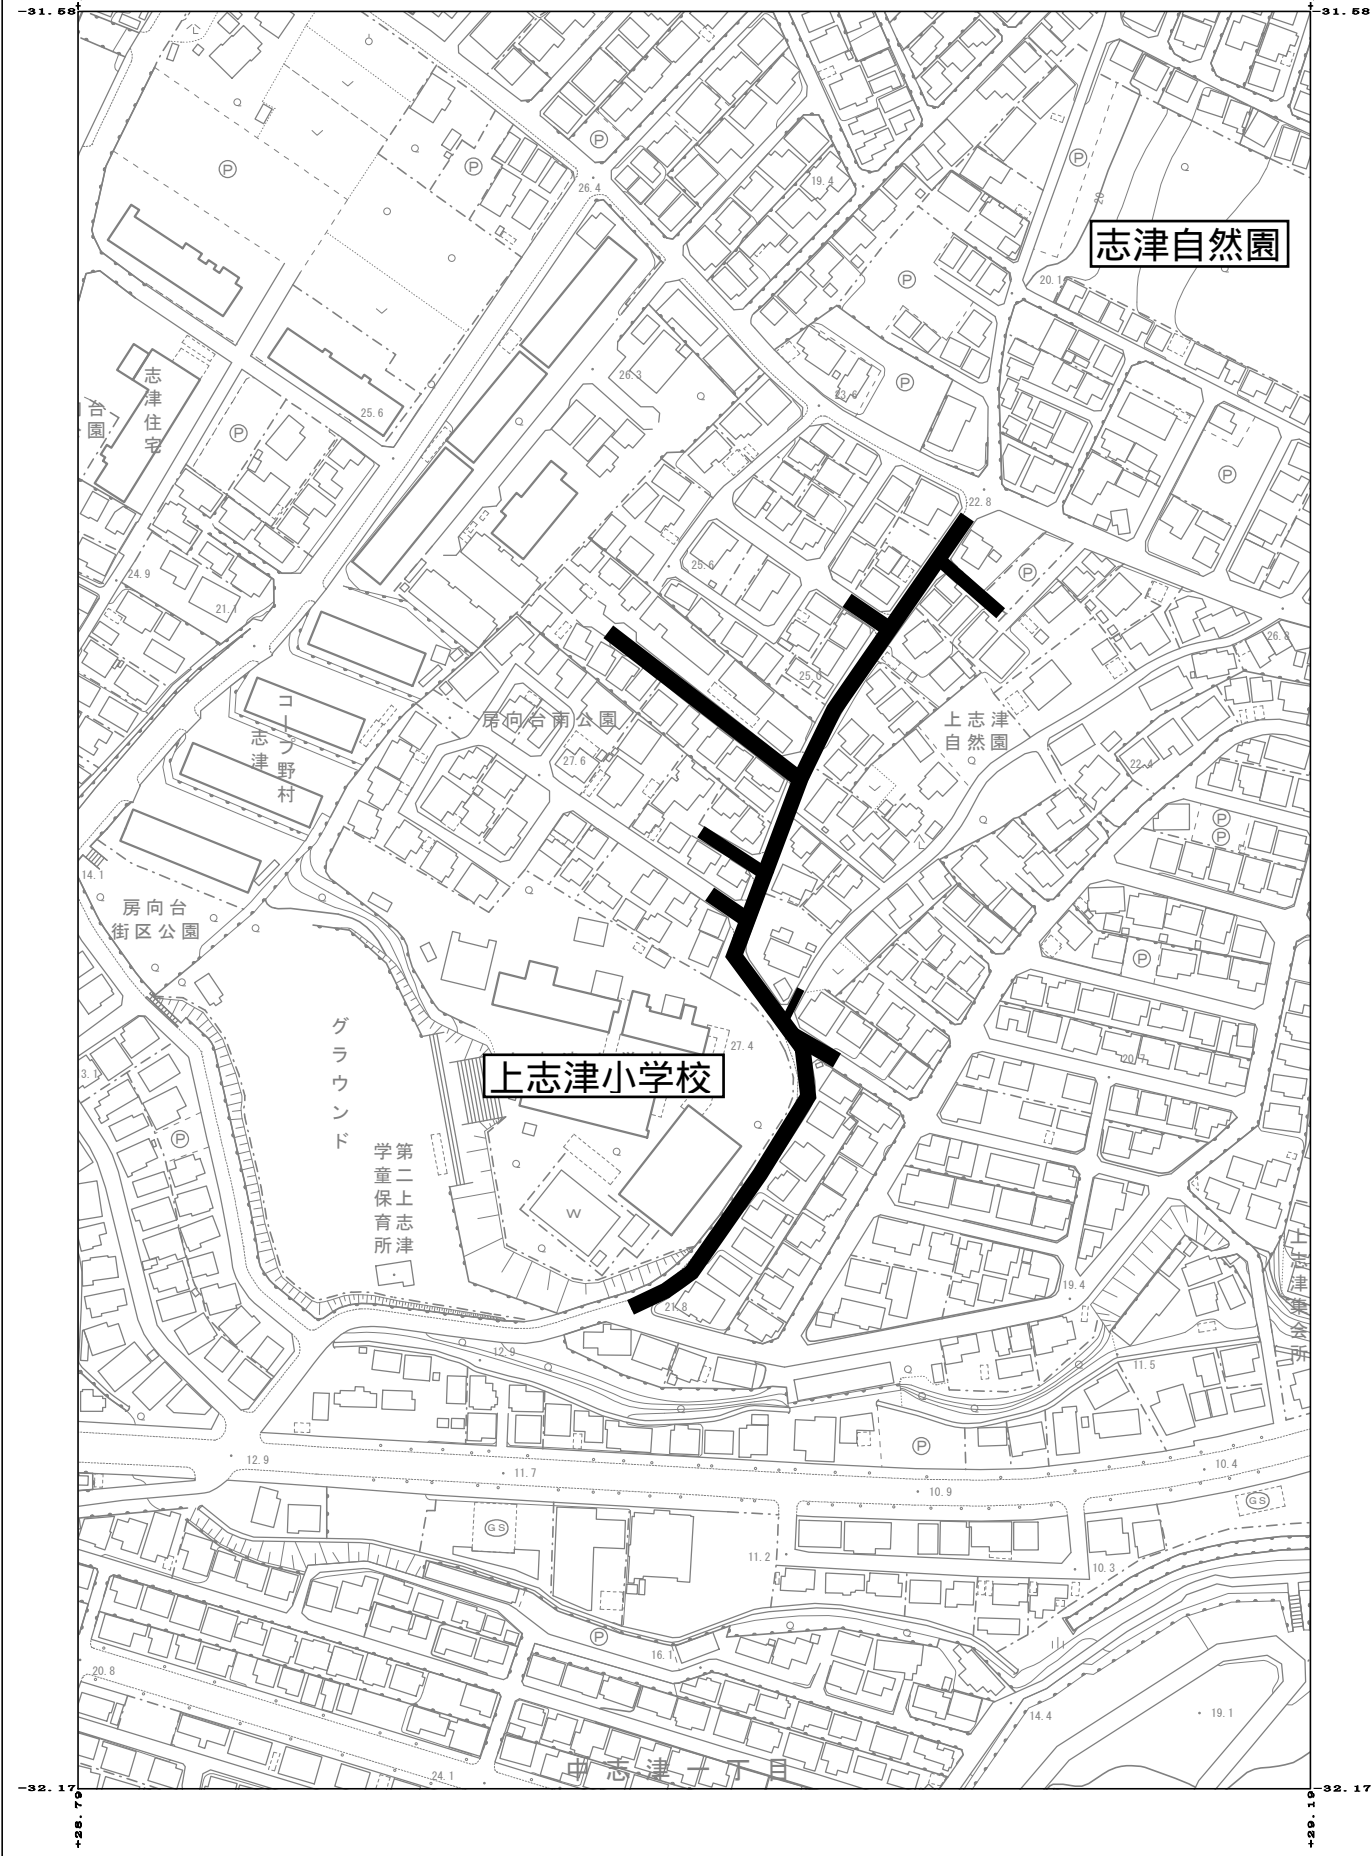

1 : 2500

0 10 20 30 40 50 60 70 80 90 100m

