


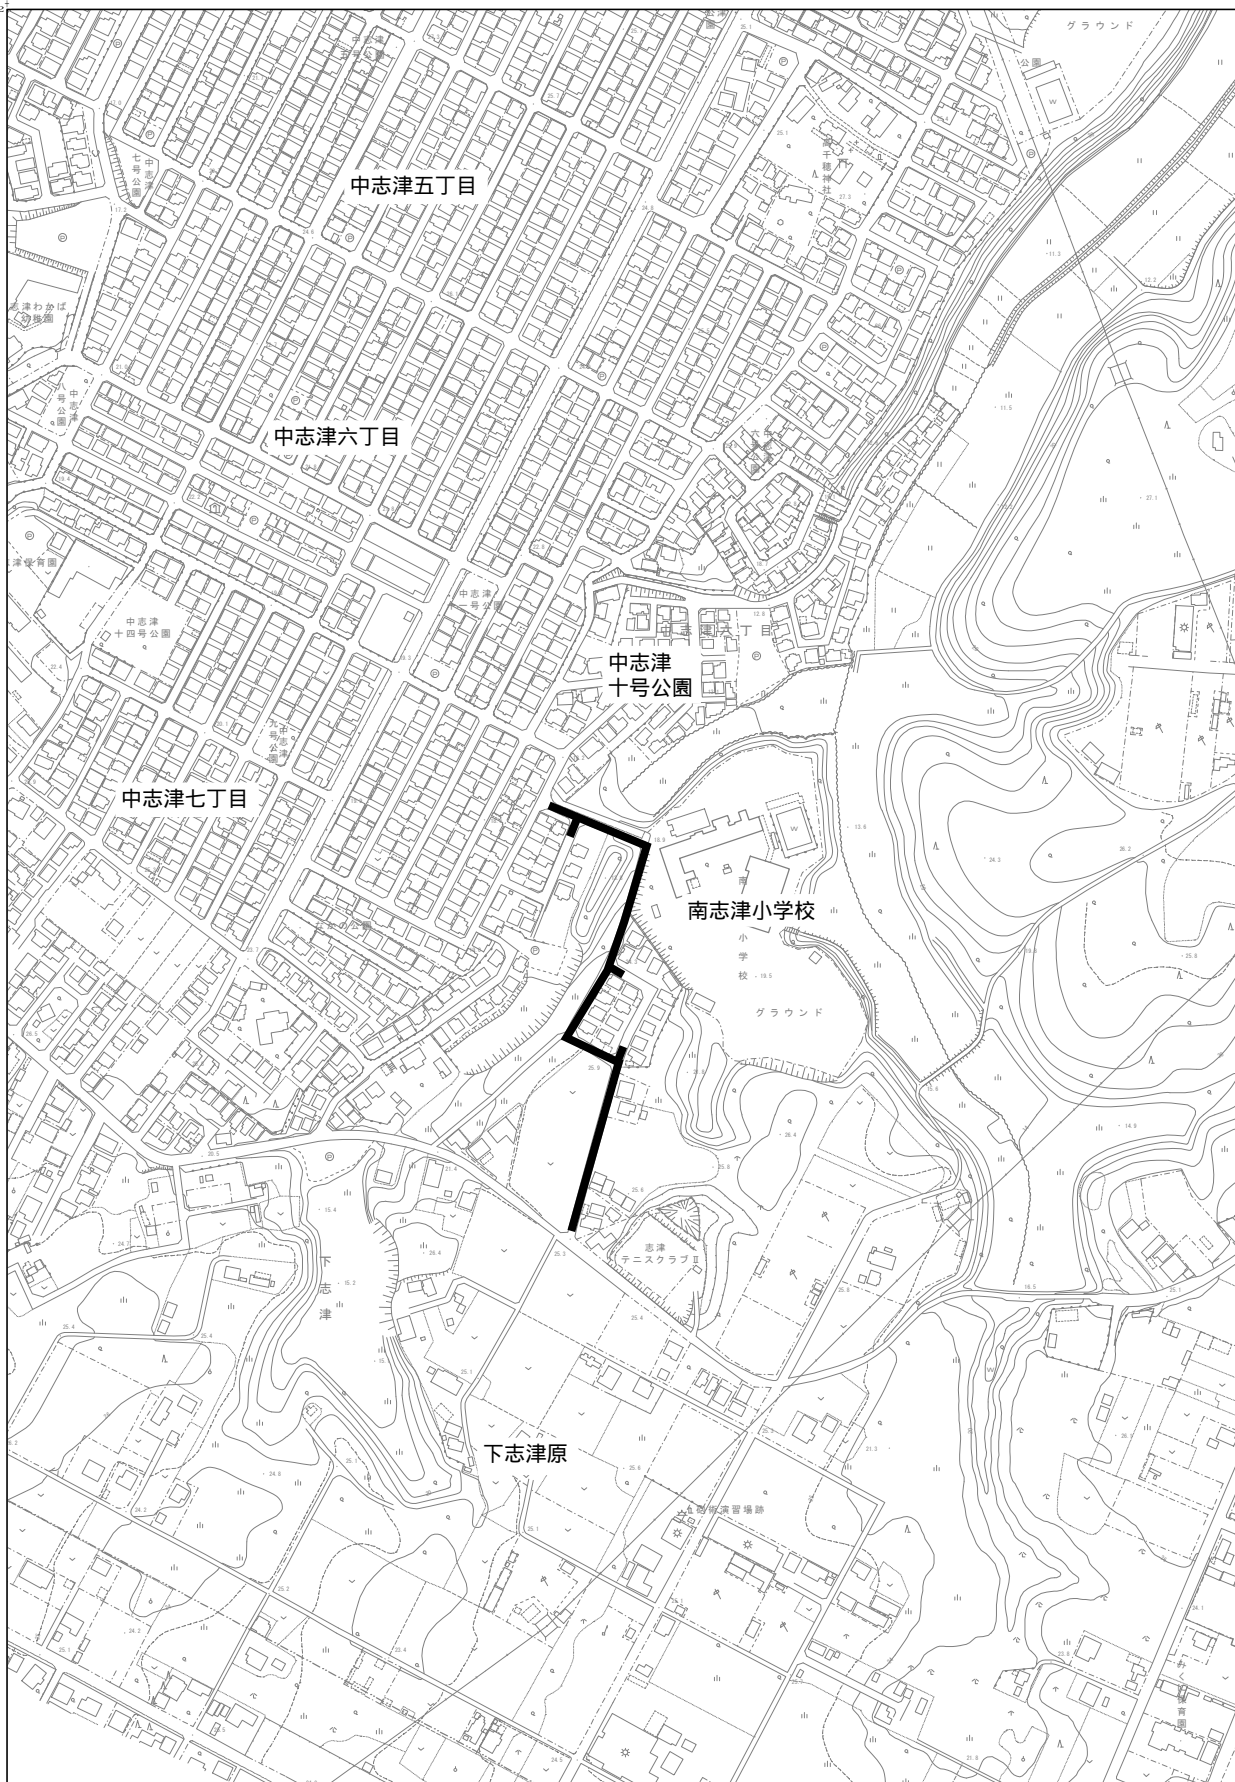

25改水-13下志津原地先水道管耐震化工事



1 : 5000

0 50 100 150 200 250m