


位置図

F522

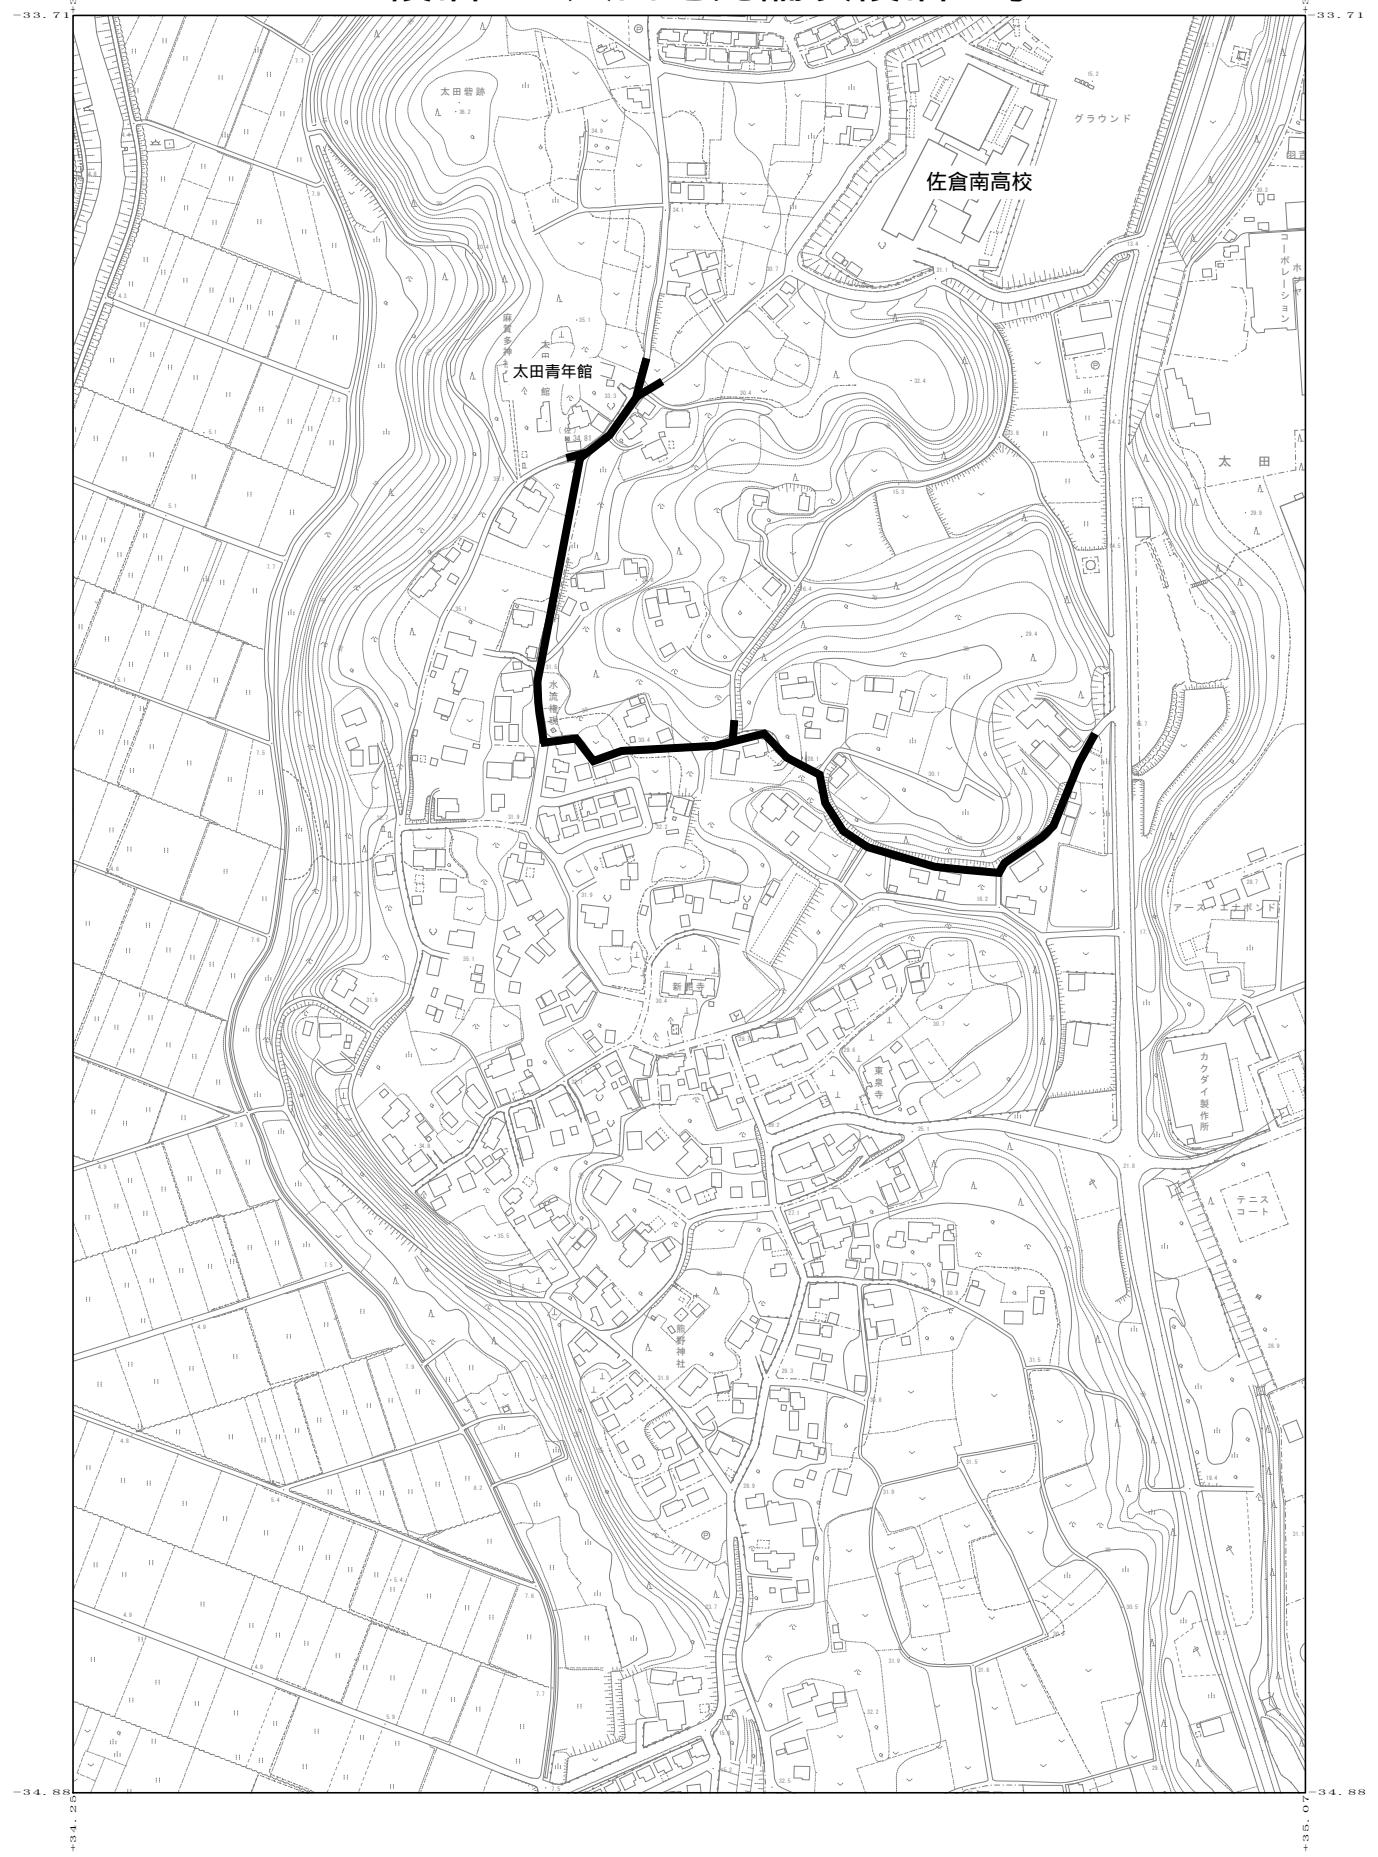

25復旧-15太田地先舗装復旧工事



1 : 5000

0 50 100 150 200 250m