


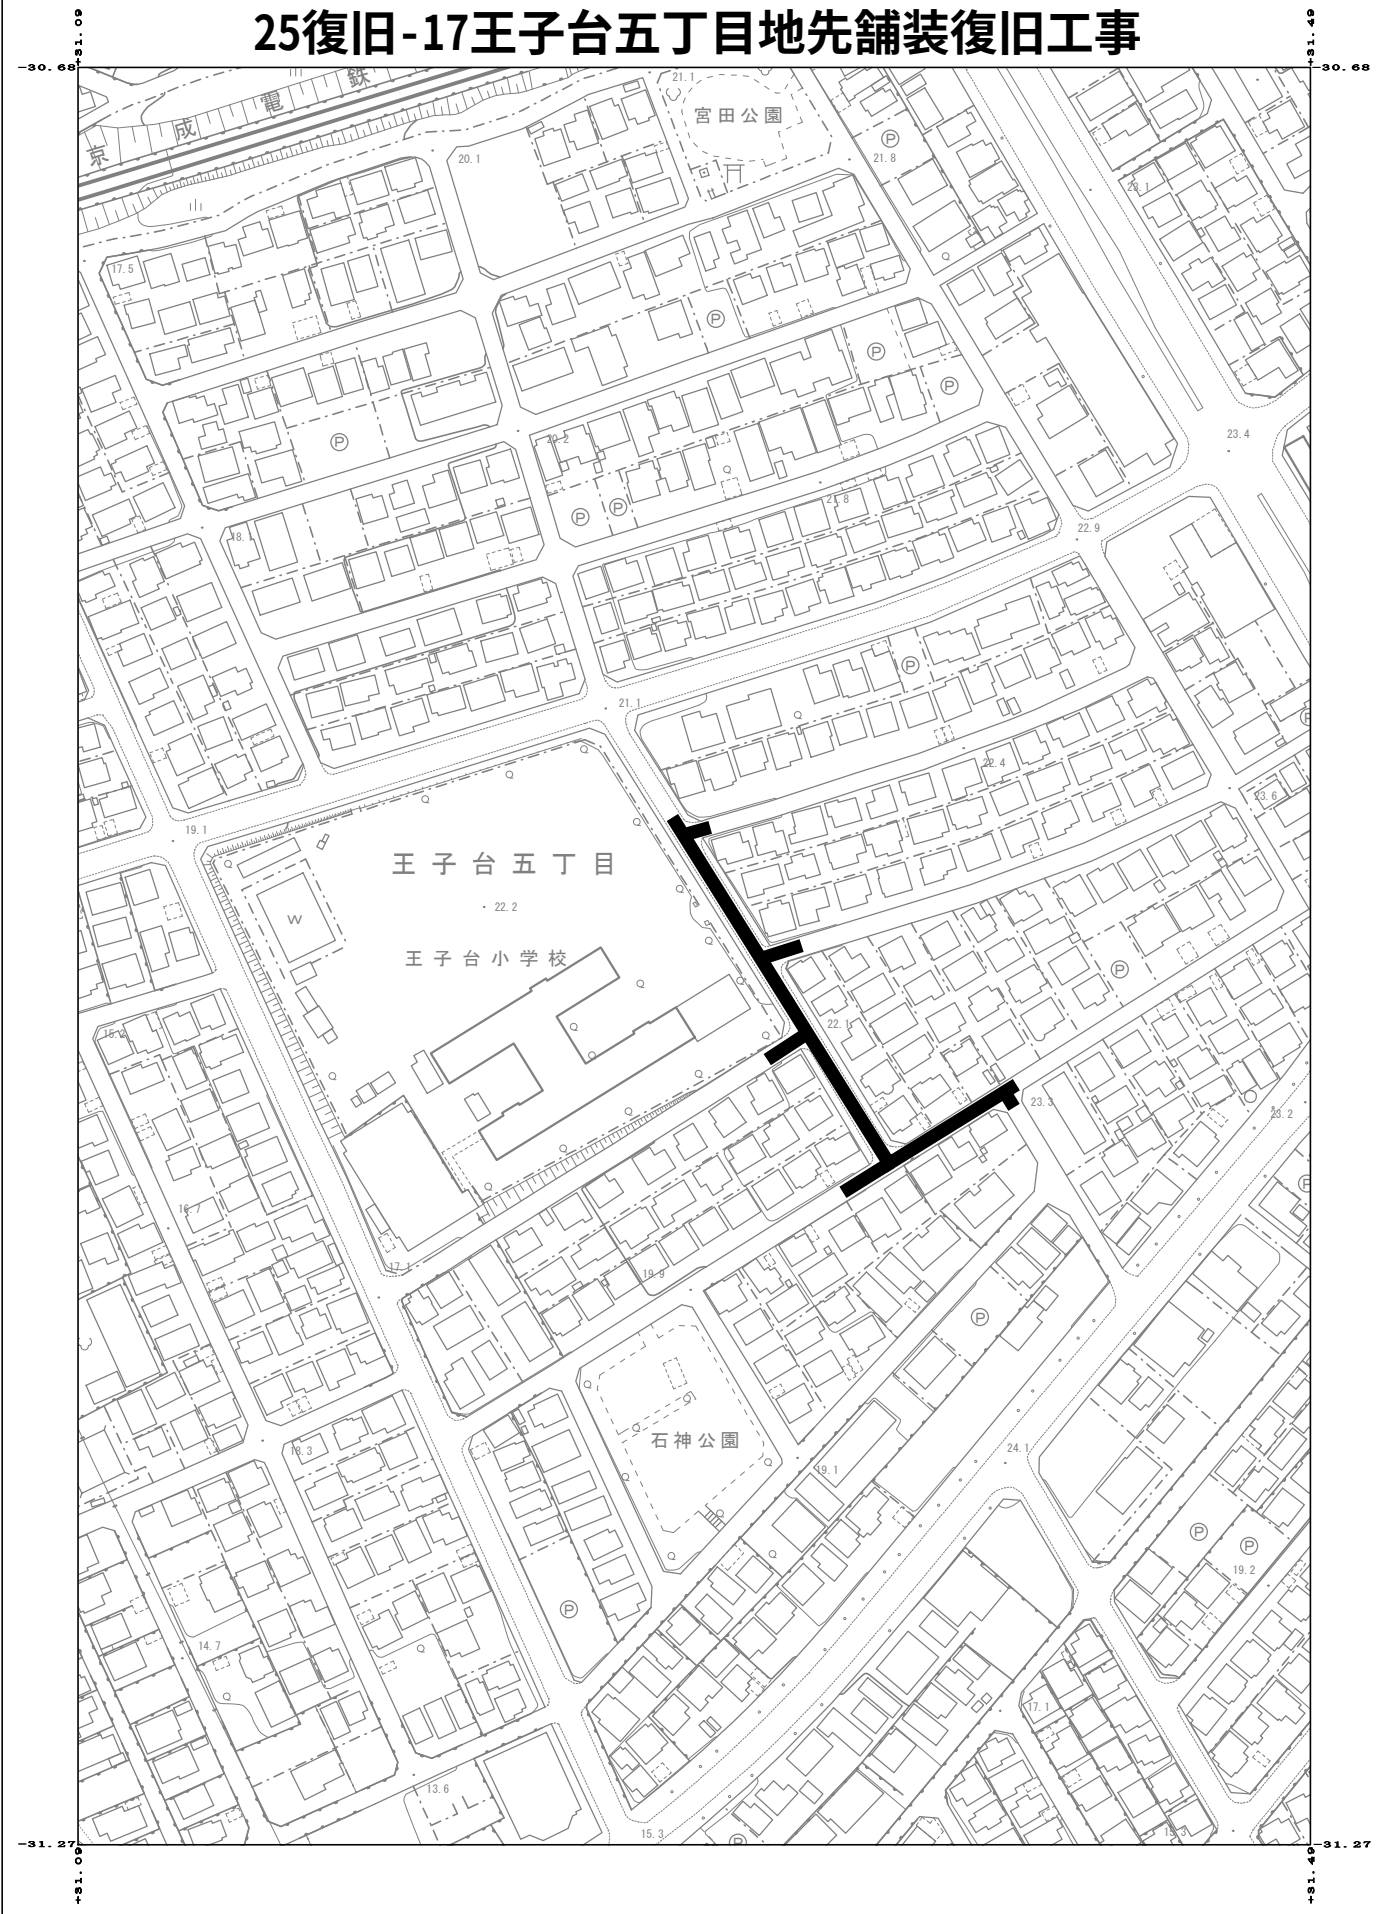

25復旧-17王子台五丁目地先舗装復旧工事



1 : 2500

