


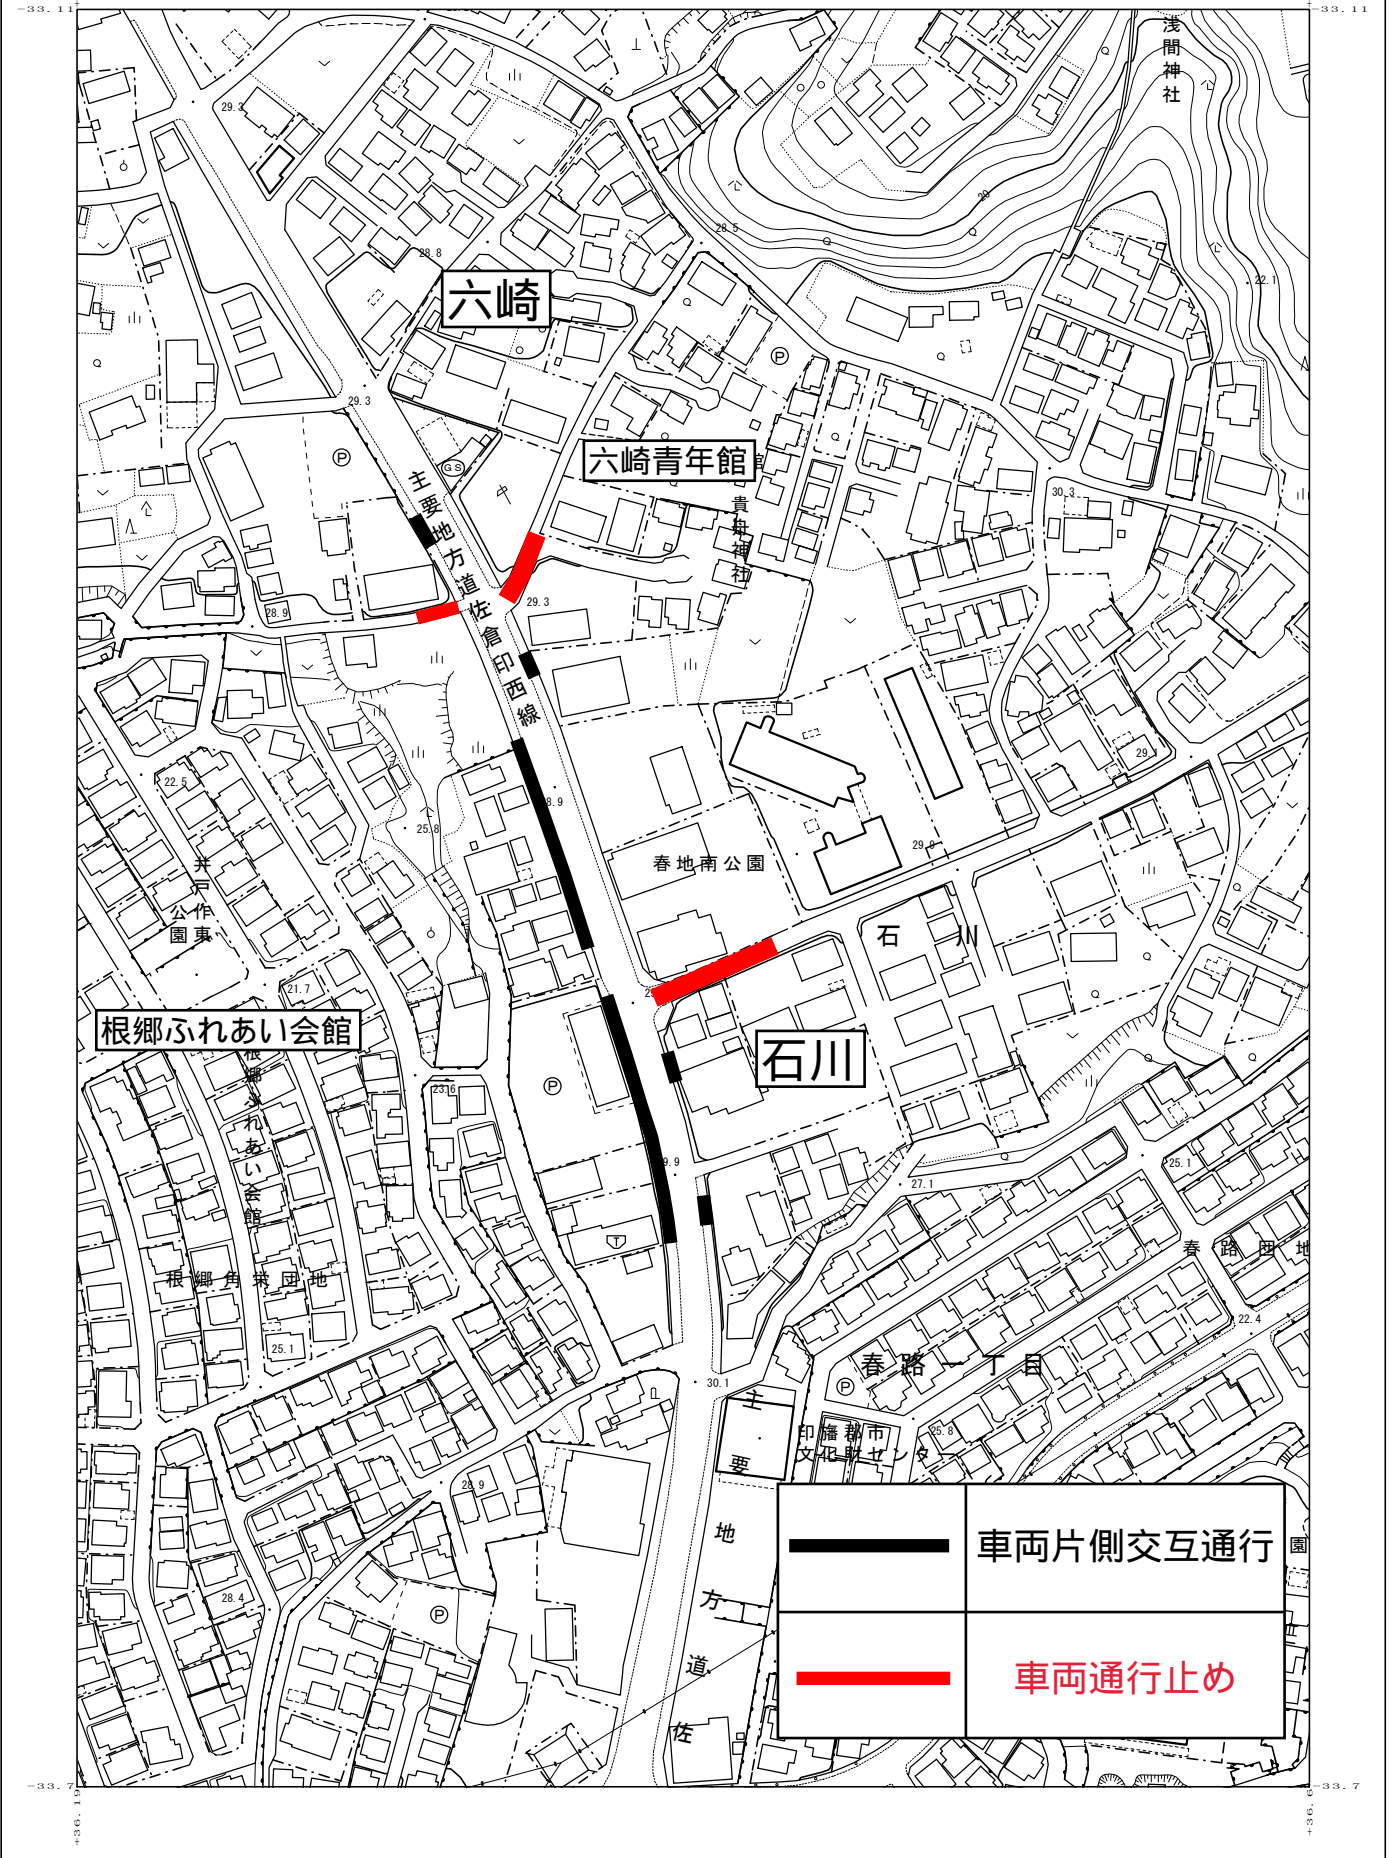

26復旧-18石川地先舗装復旧工事



1 : 2500

0 10 20 30 40 50 60 70 80 90 100m

