


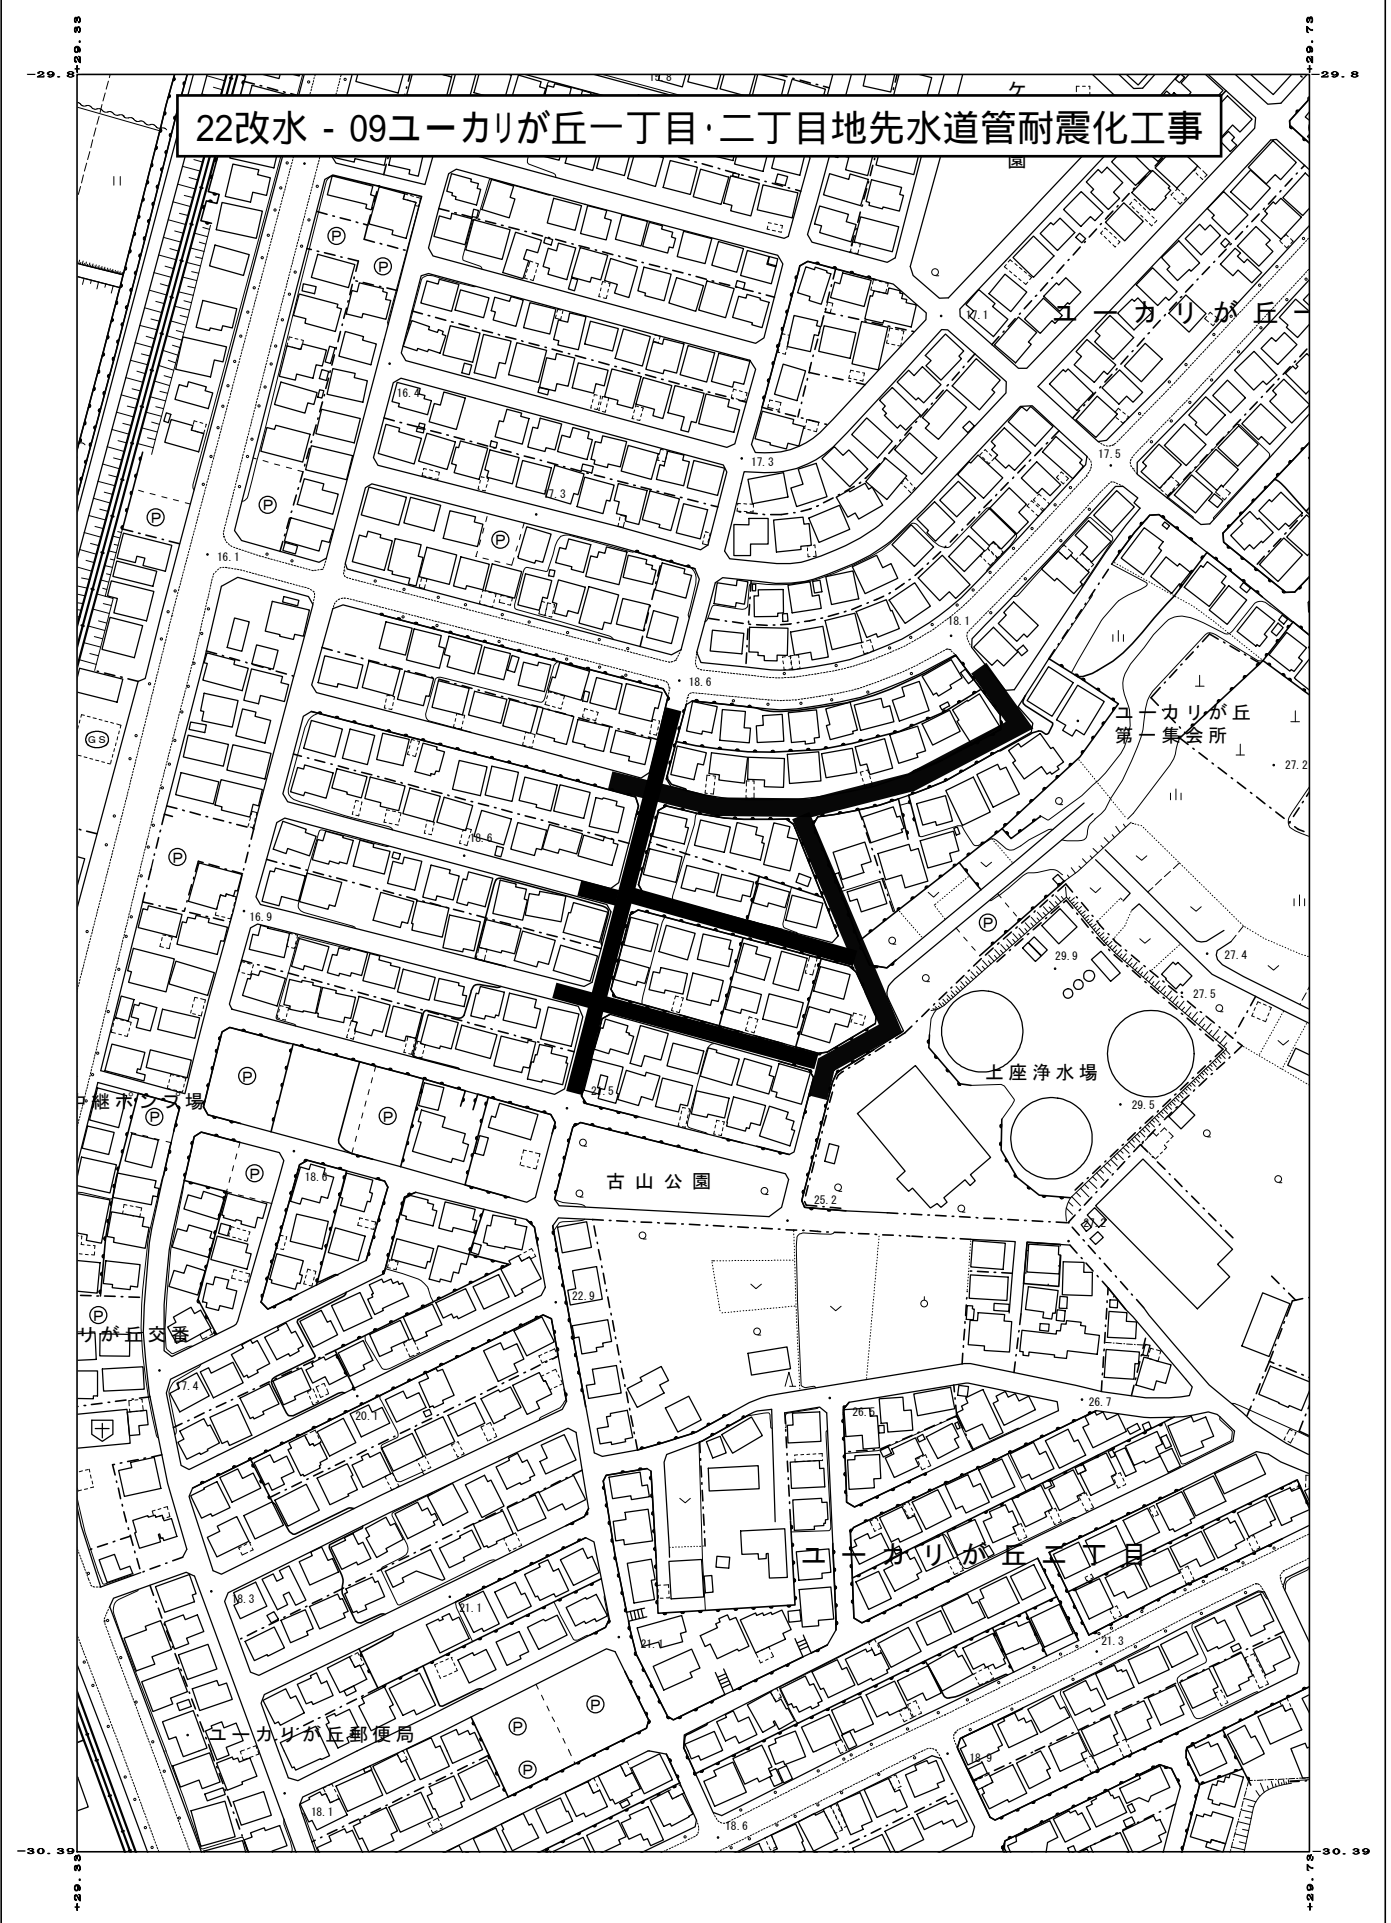

22改水 - 09ユーカーリが丘一丁目・二丁目地先水道管耐震化工事



1 : 2500

0 10 20 30 40 50 60 70 80 90 100m

