


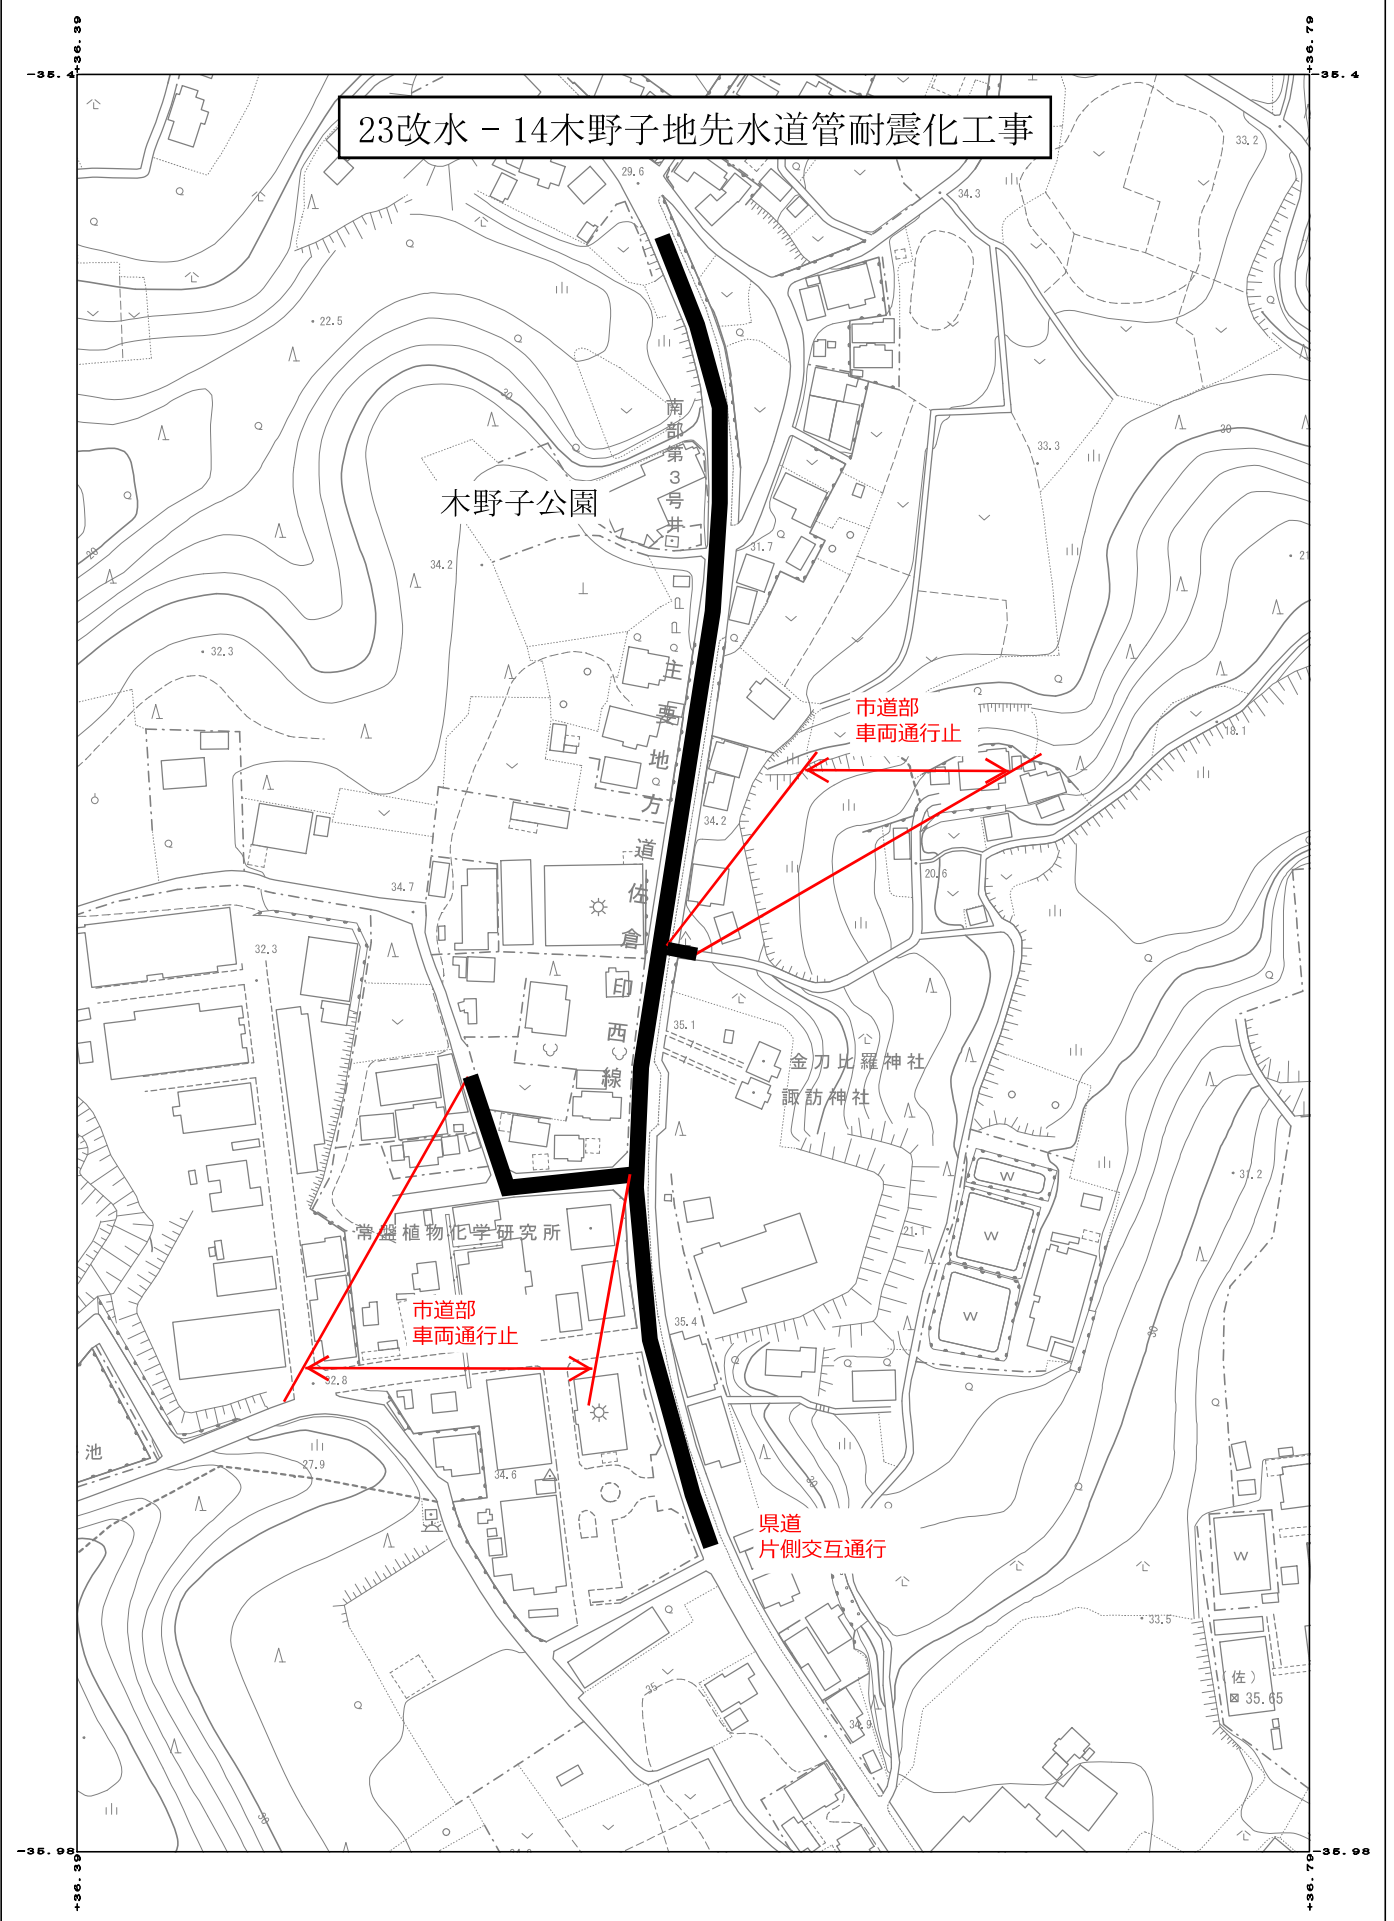

23改水 - 14木野子地先水道管耐震化工事



1 : 2500

