




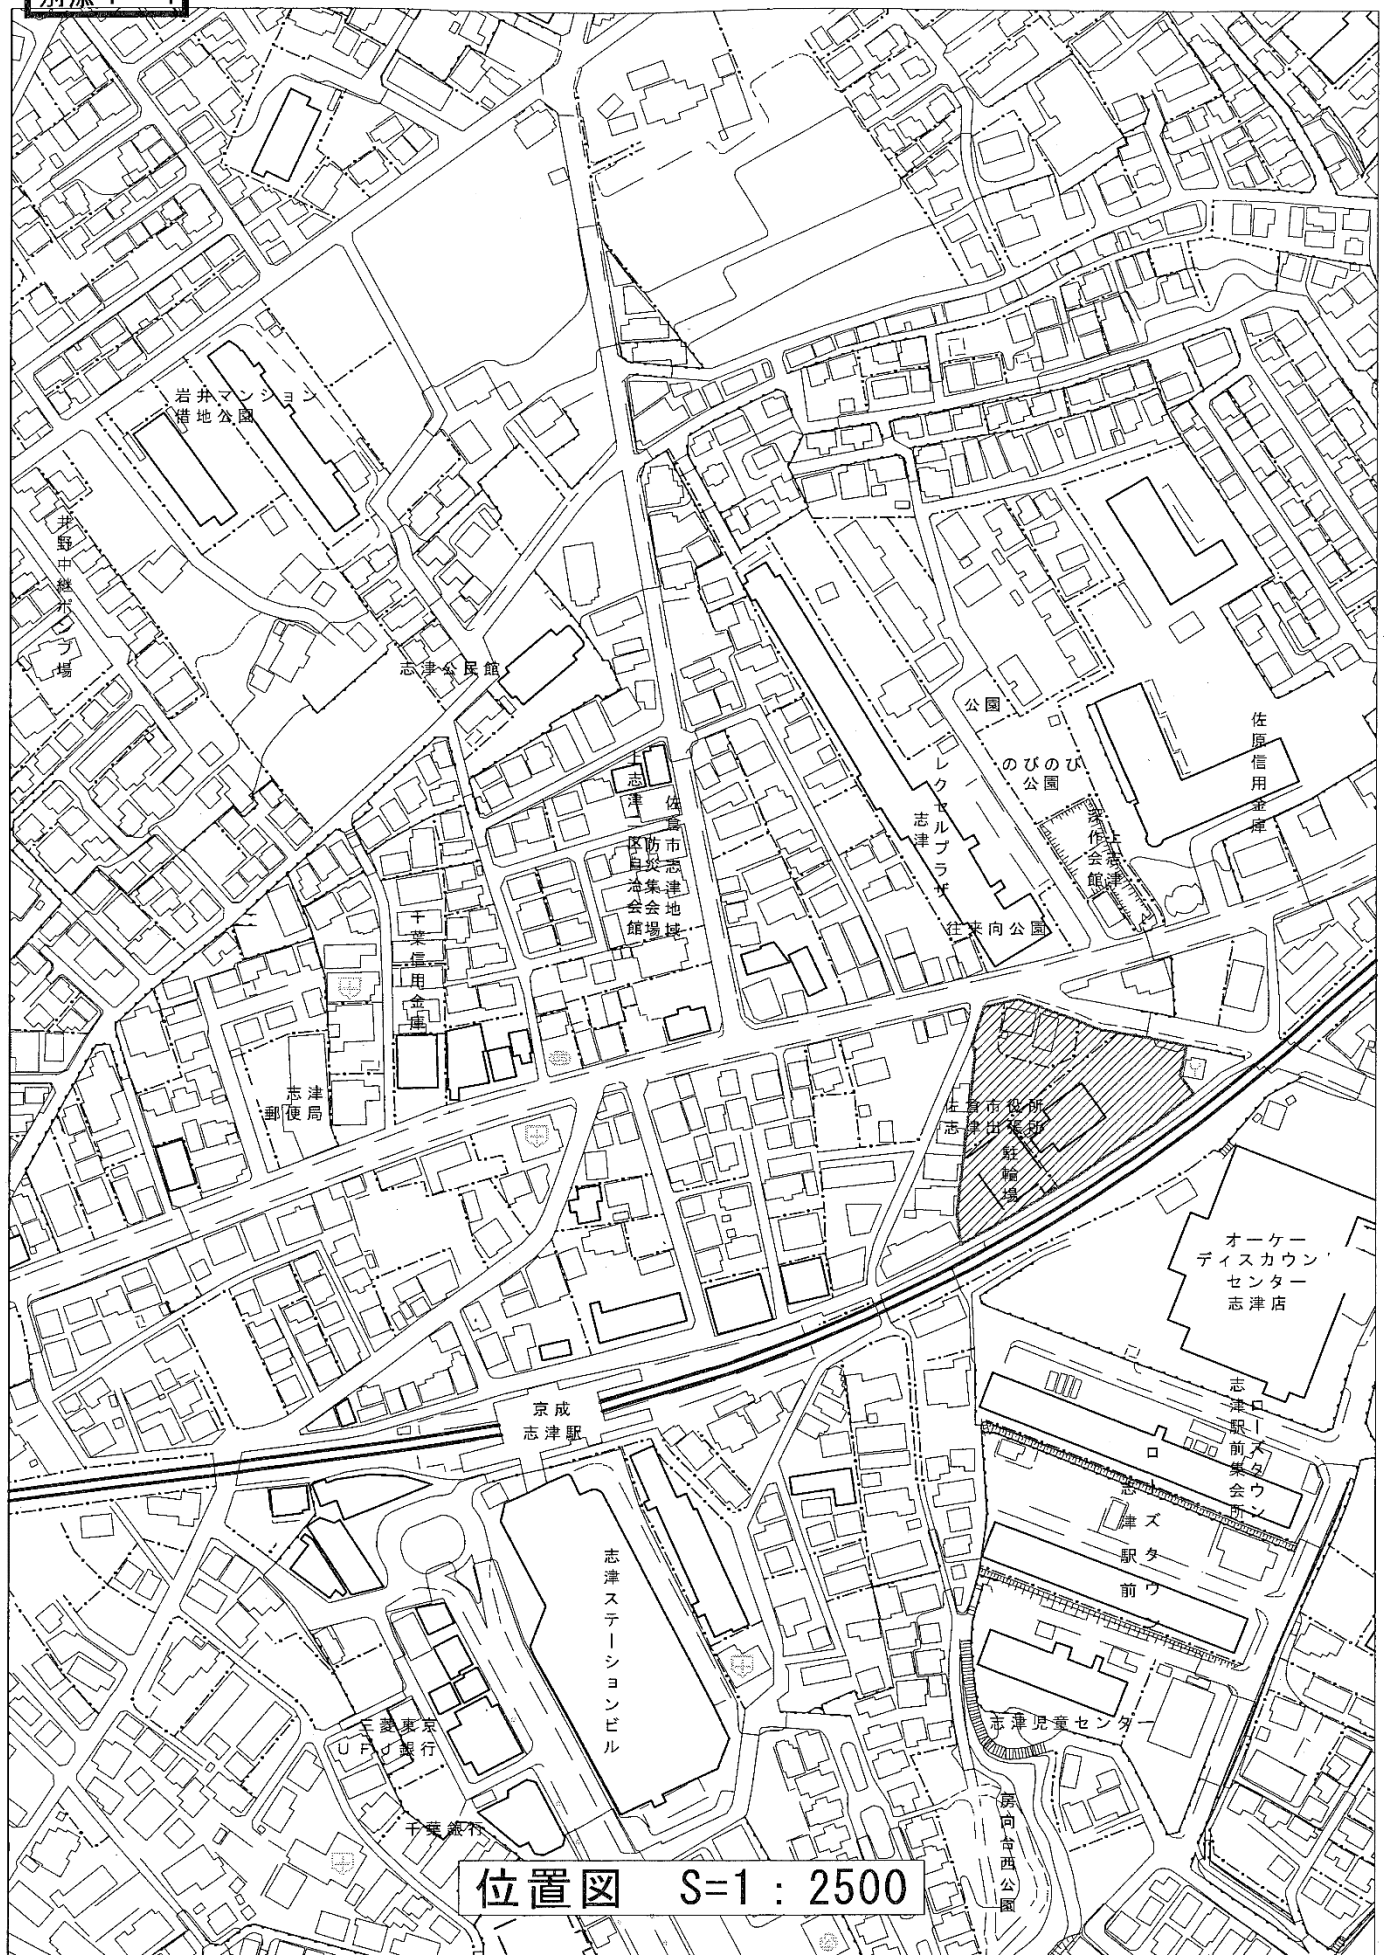

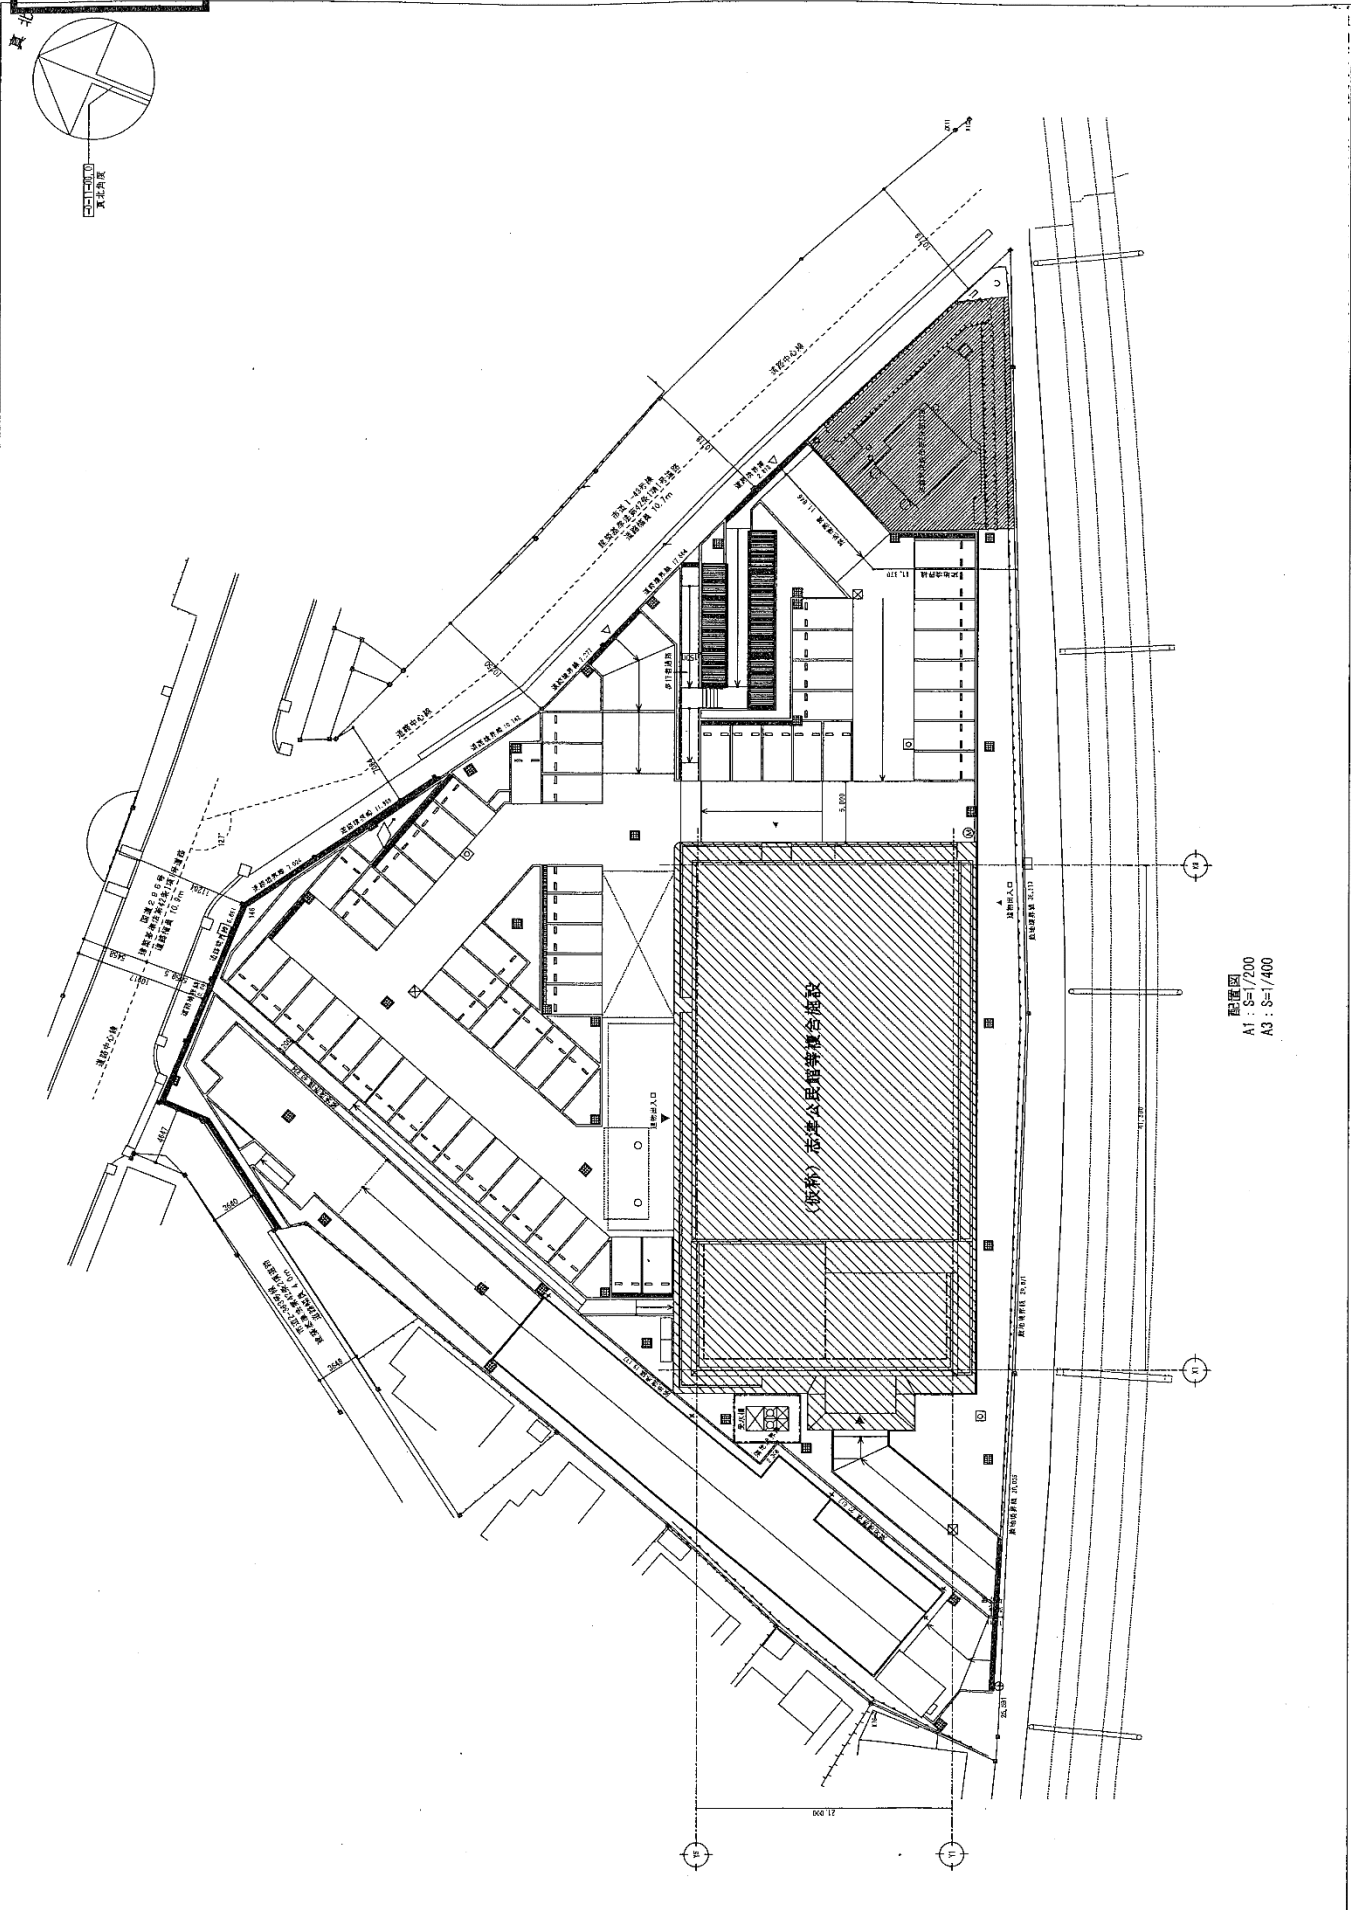


配置図
A1 : S=1/200
A3 : S=1/400


夏北

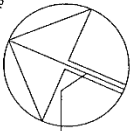


夏北
2011-2012

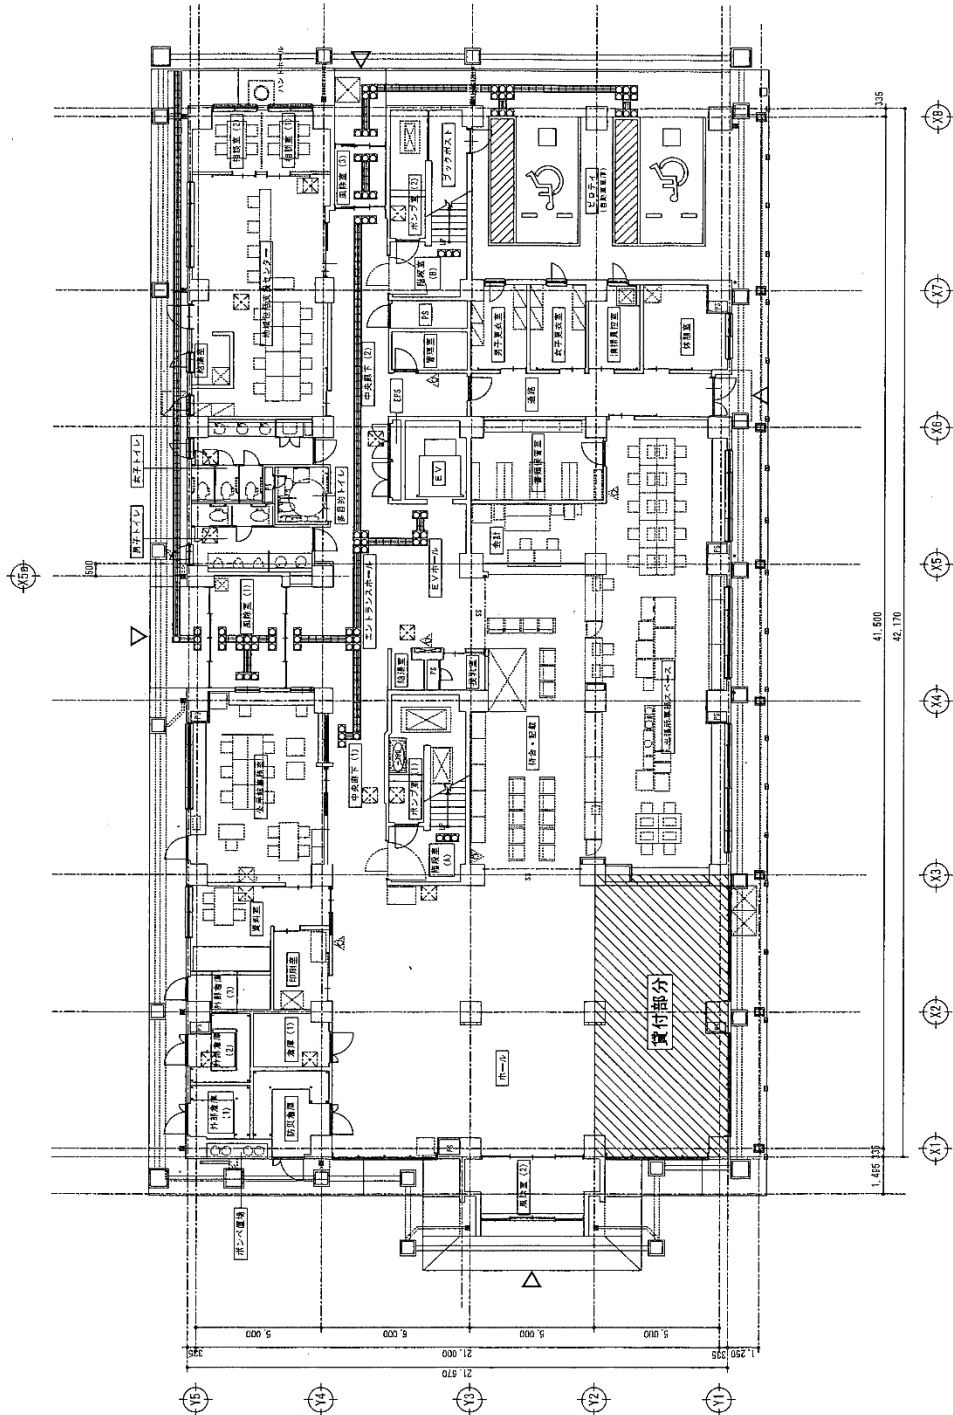


1階平面図
A1 : S=1/100
A3 : S=1/200

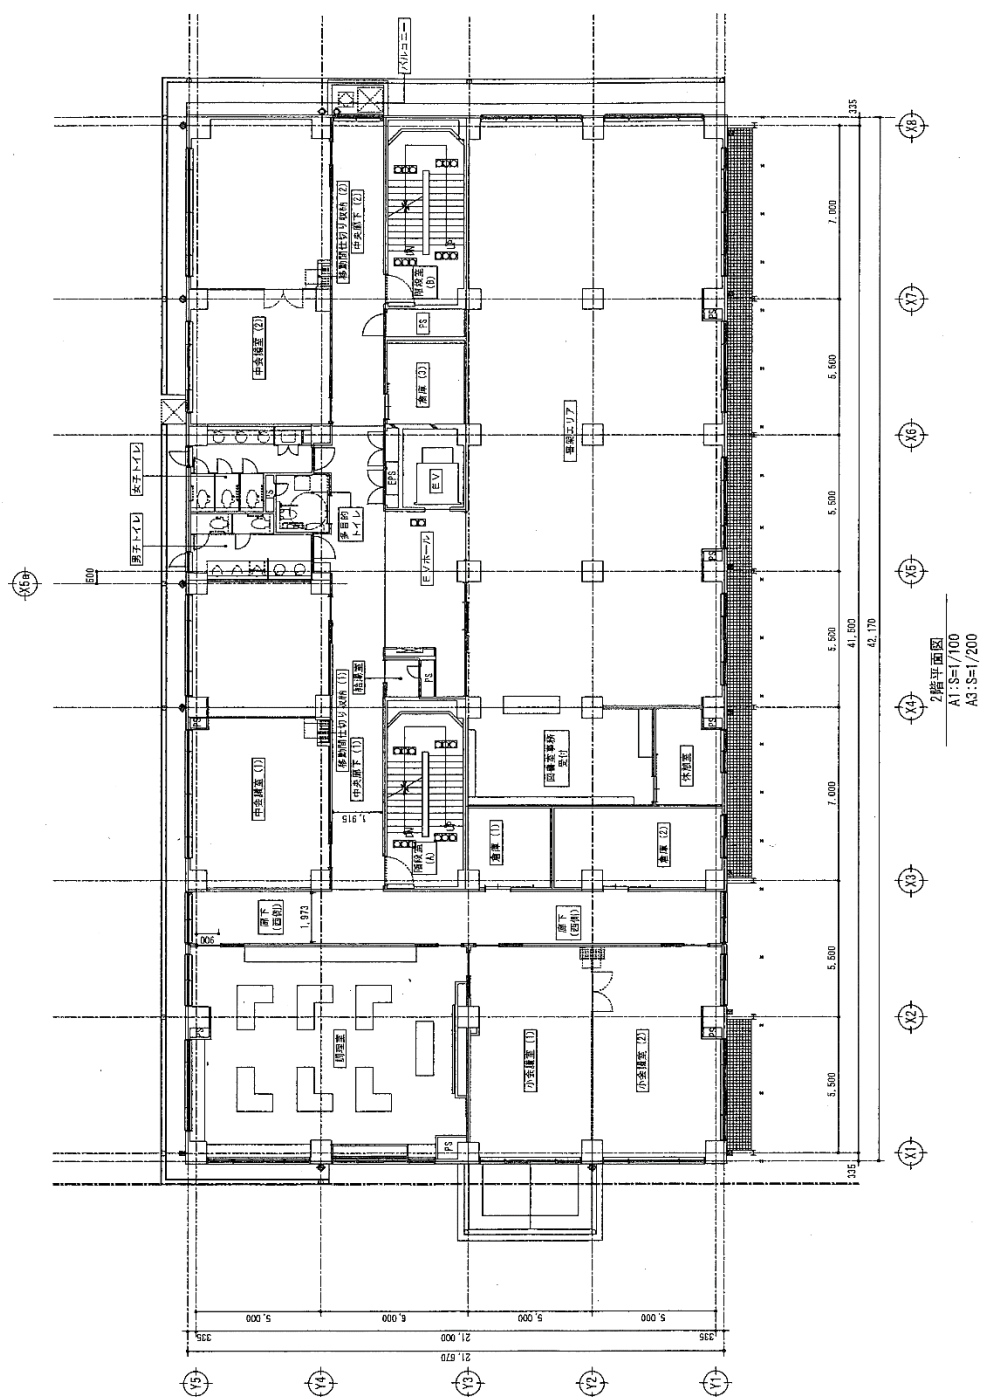


真北

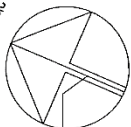



正北方位
2011.10.10

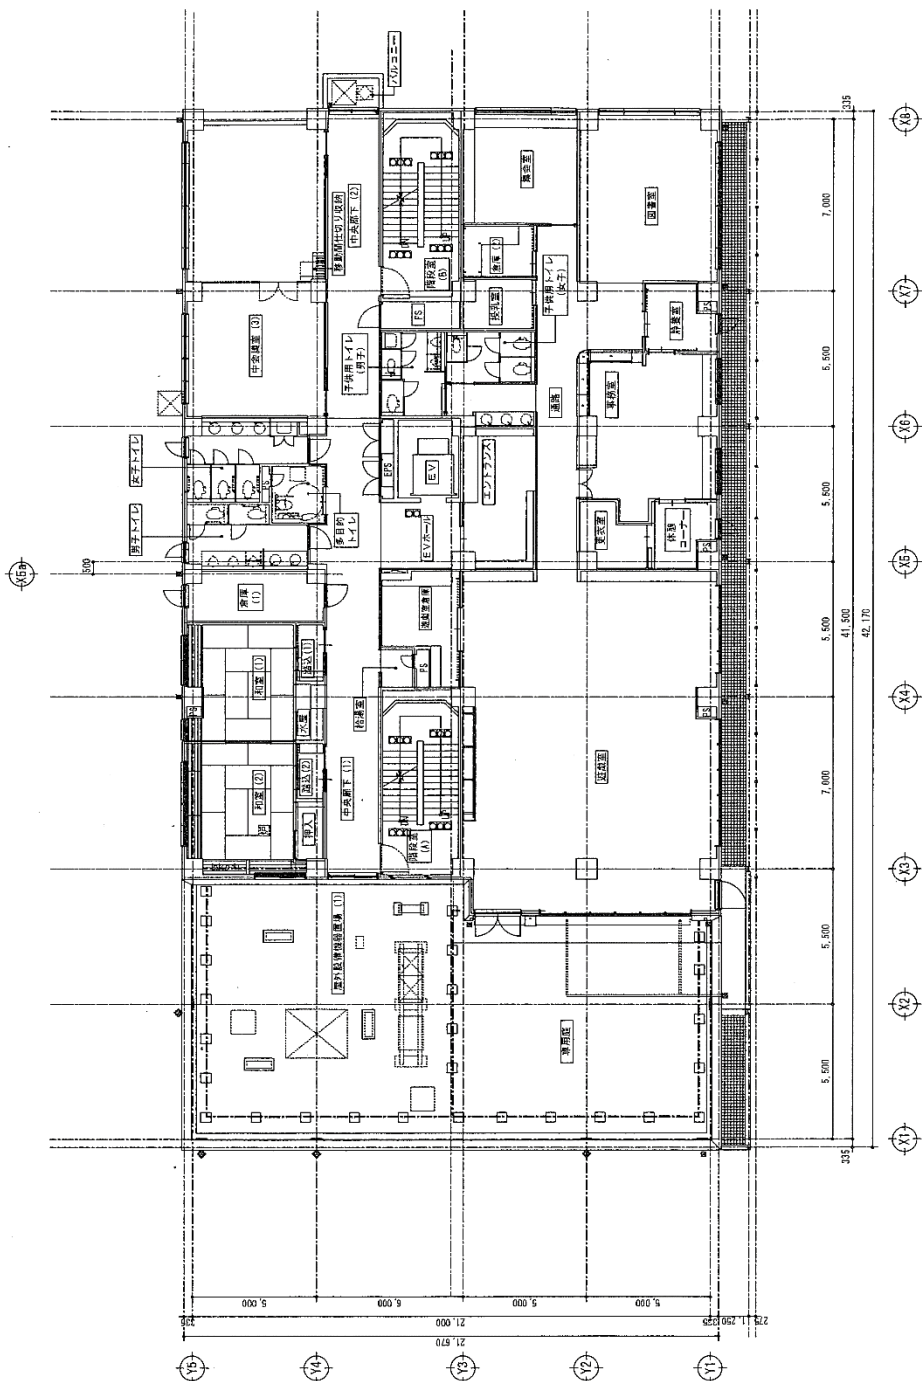


3階平面図
A1:S=1/100
A3:S=1/200

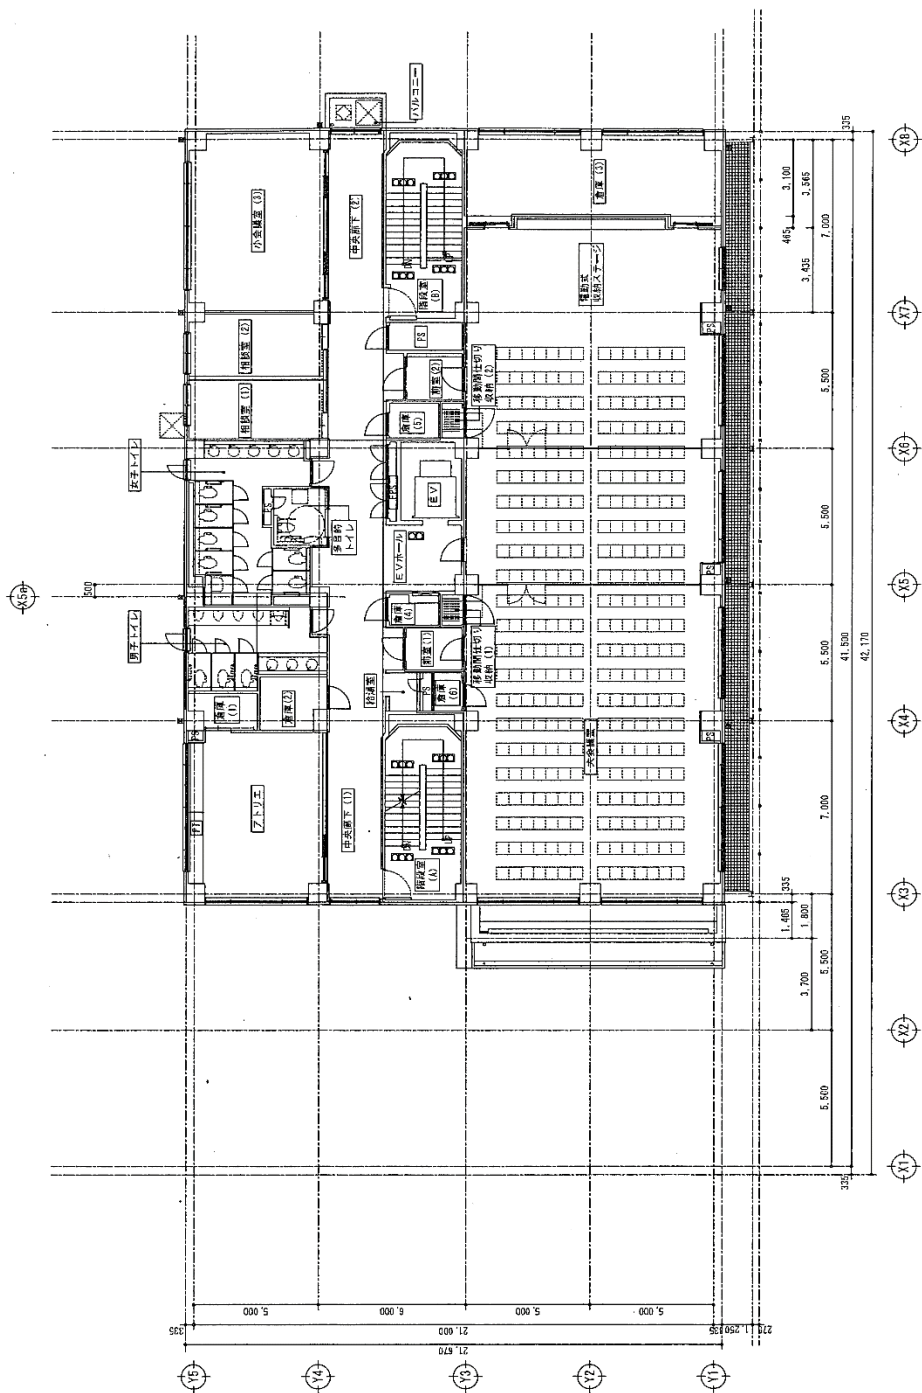


4階平面図

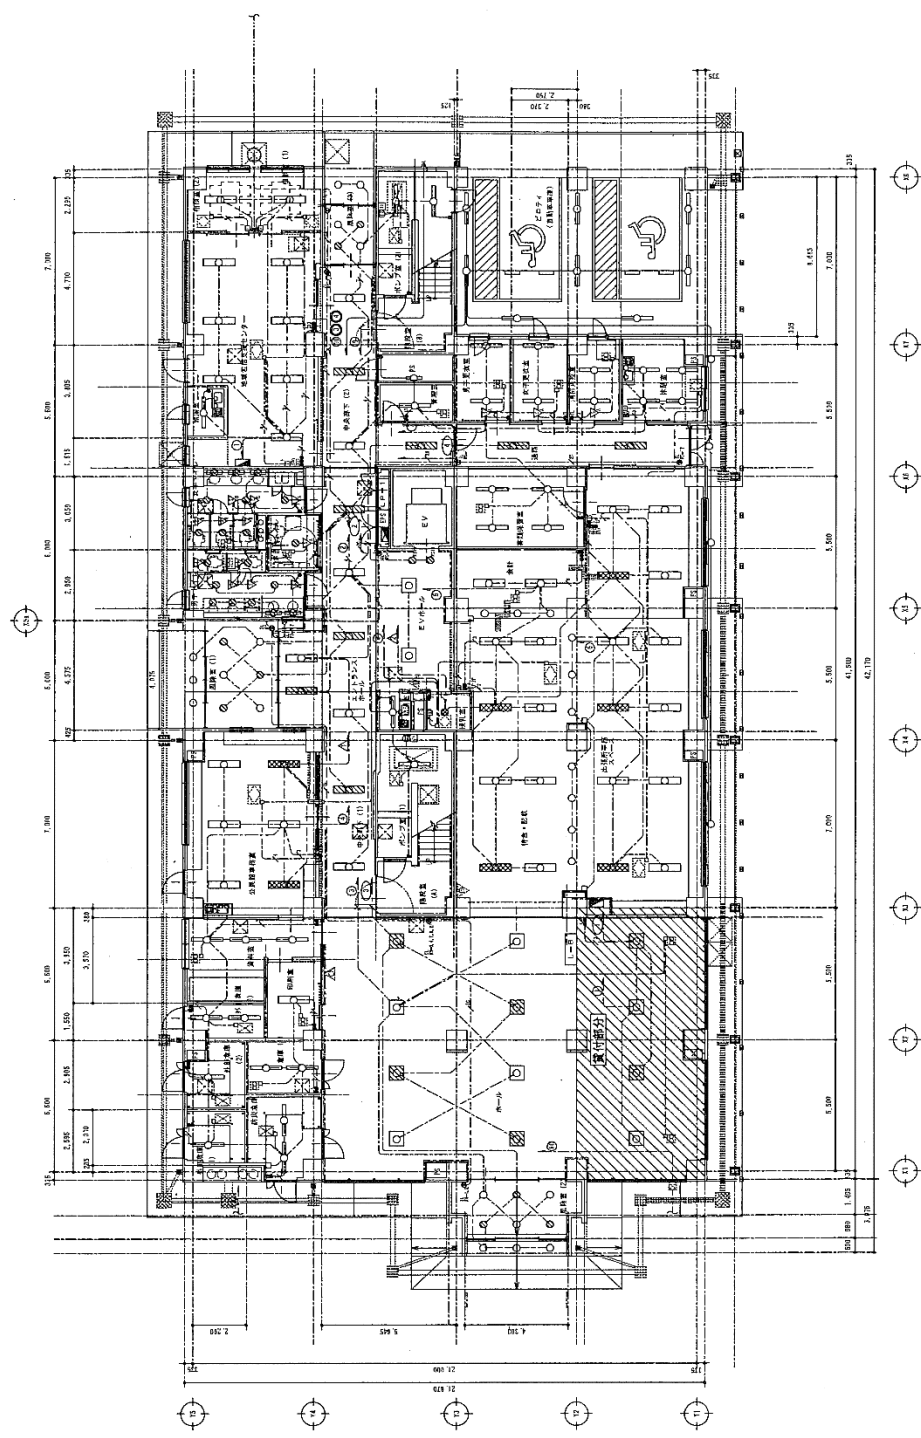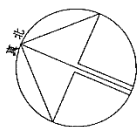

電灯設備 1 階平面図
A1-S-1/100
A2-S-1/200

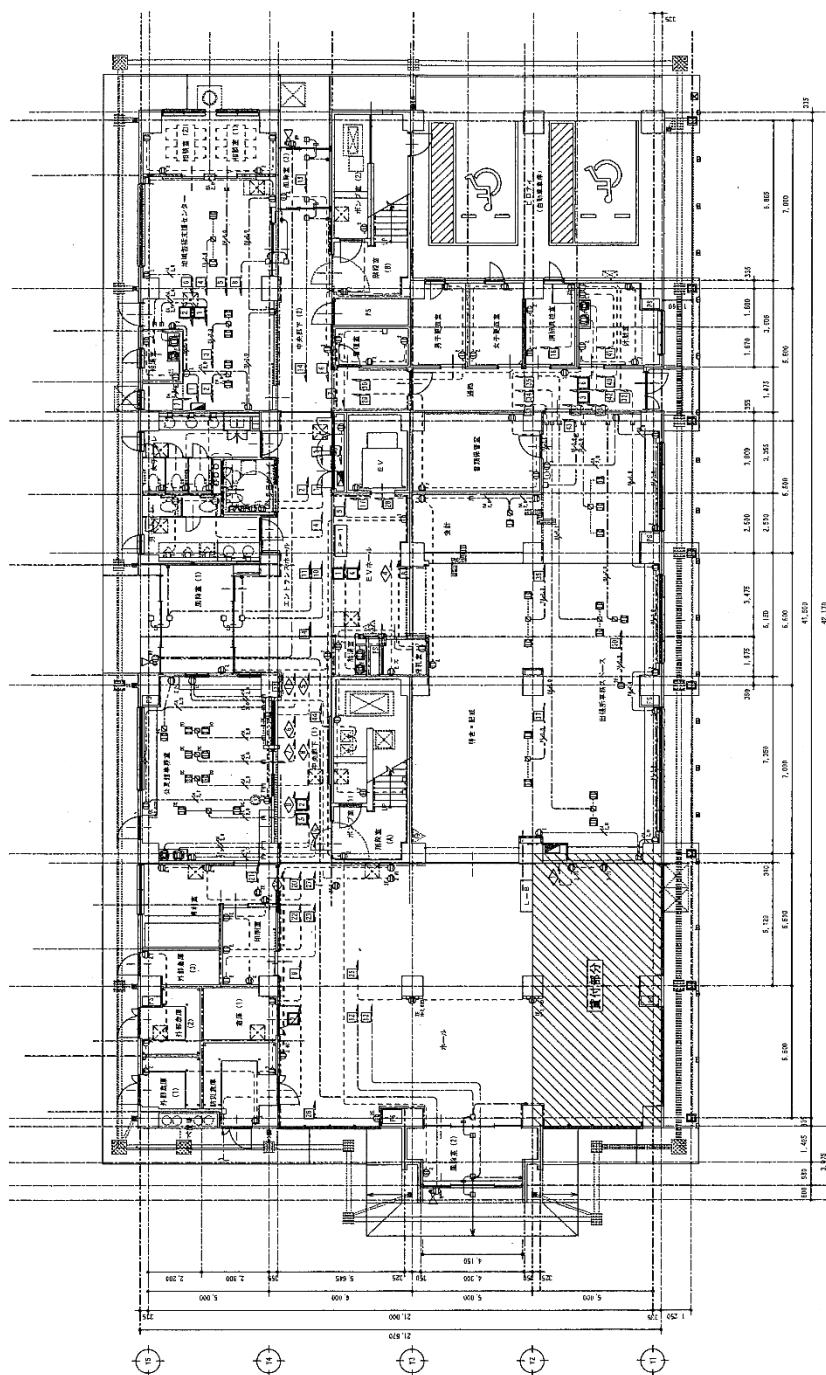

コンセント設備 1階平面図
A1:S=1/100
A3:S=1/200

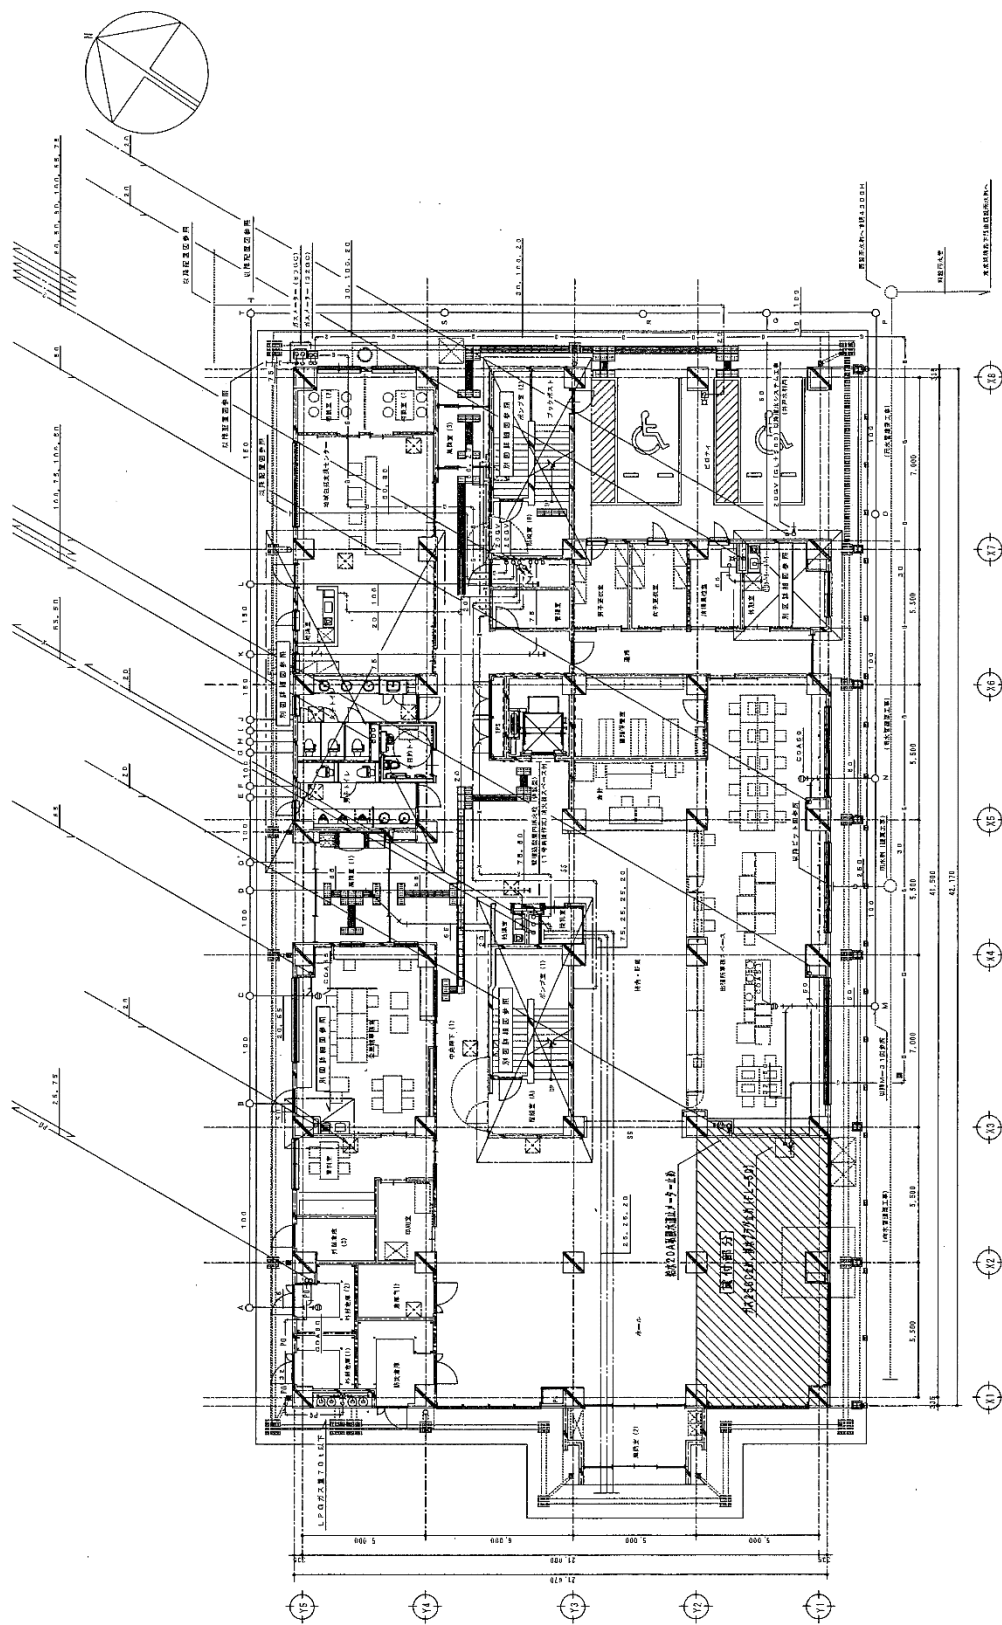

附生院 1 樓平面圖
 A1: S-1/100
 A3: S-1/200